




BUILDING A - SOUTHWEST ELEVATION
SCALE: 1/8" = 1'-0"

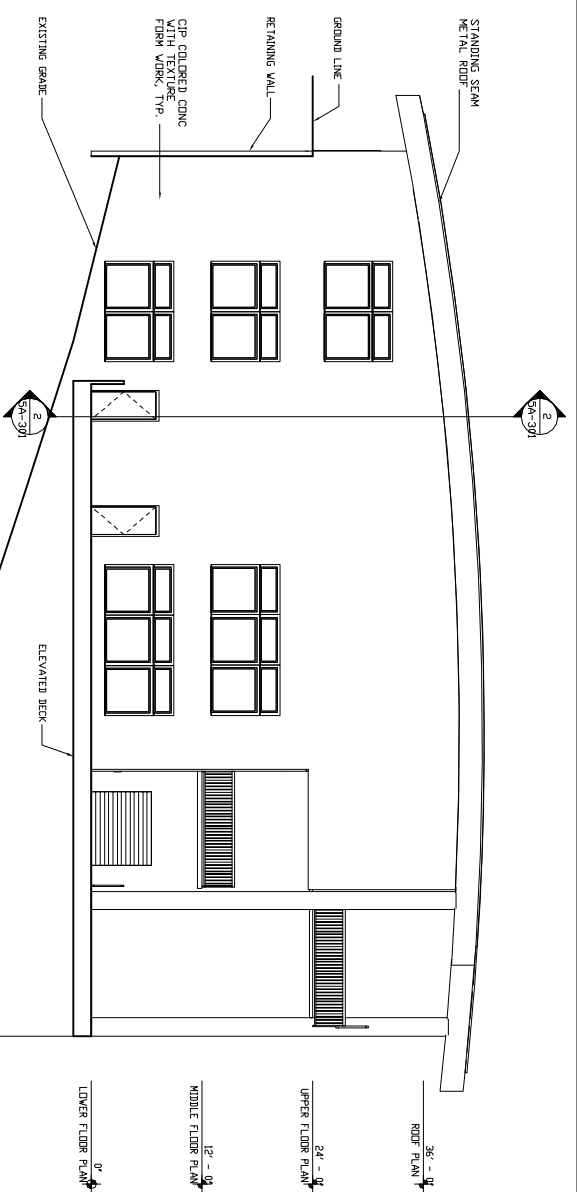

BUILDING A - NORTHEAST ELEVATION
SCALE: 1/8" = 1'-0"

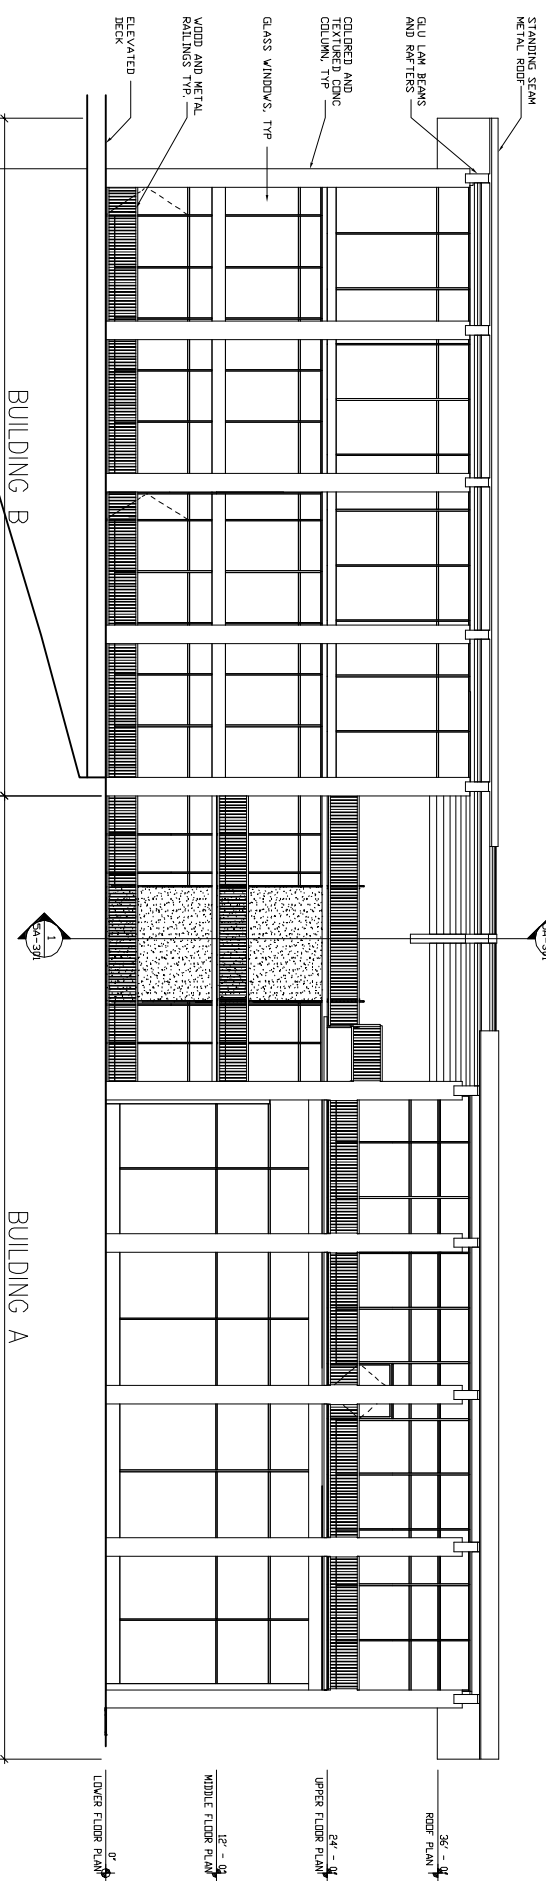


NORTHWEST ELEVATION
SCALE: 1/8" = 1'-0"

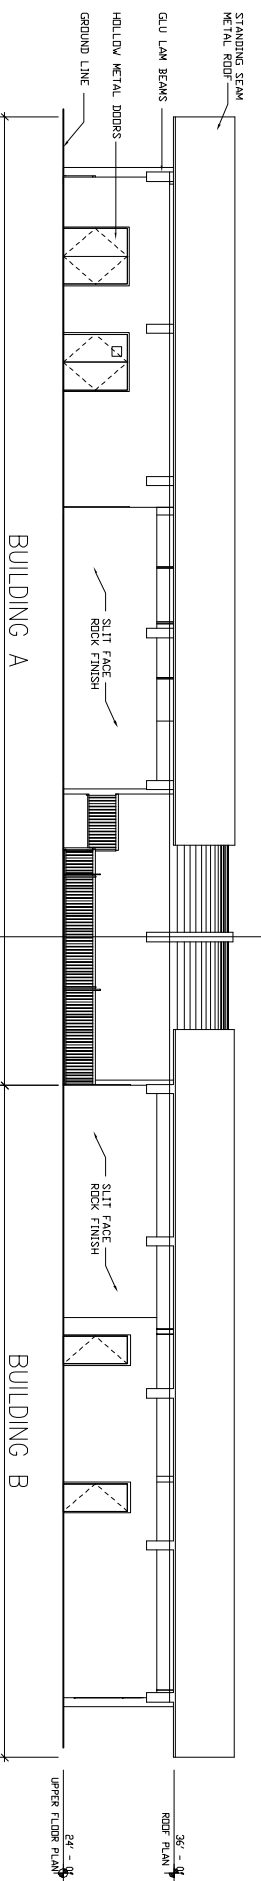

SOUTHEAST ELEVATION
SCALE: 1/8" = 1'-0"

OAKLAND ZOO - CALIFORNIA EXHIBIT

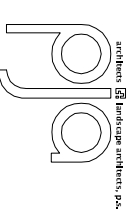

373 Lakeside Drive, Suite 200, Oakland, CA 94612
 Tel: (510) 442-9100 • Fax: (510) 442-3333 • www.pjainc.com

Proposed Master Plan Amendment

NO. 1	DATE	DESCRIPTION

CALIFORNIA INTERPRETIVE CENTER
 Exterior Elevations

07185

5A-202

JUNE 30, 2010