



OAKLAND ZOO - CALIFORNIA EXHIBIT ANIMAL HOLDING BUILDING

architects landscape architects, p.s.
 pja
 210 third ave. south, suite 2b - seattle, washington 98104
 p: (206) 442-9702 - f: (206) 405-3305 - www.pjarchitects.com

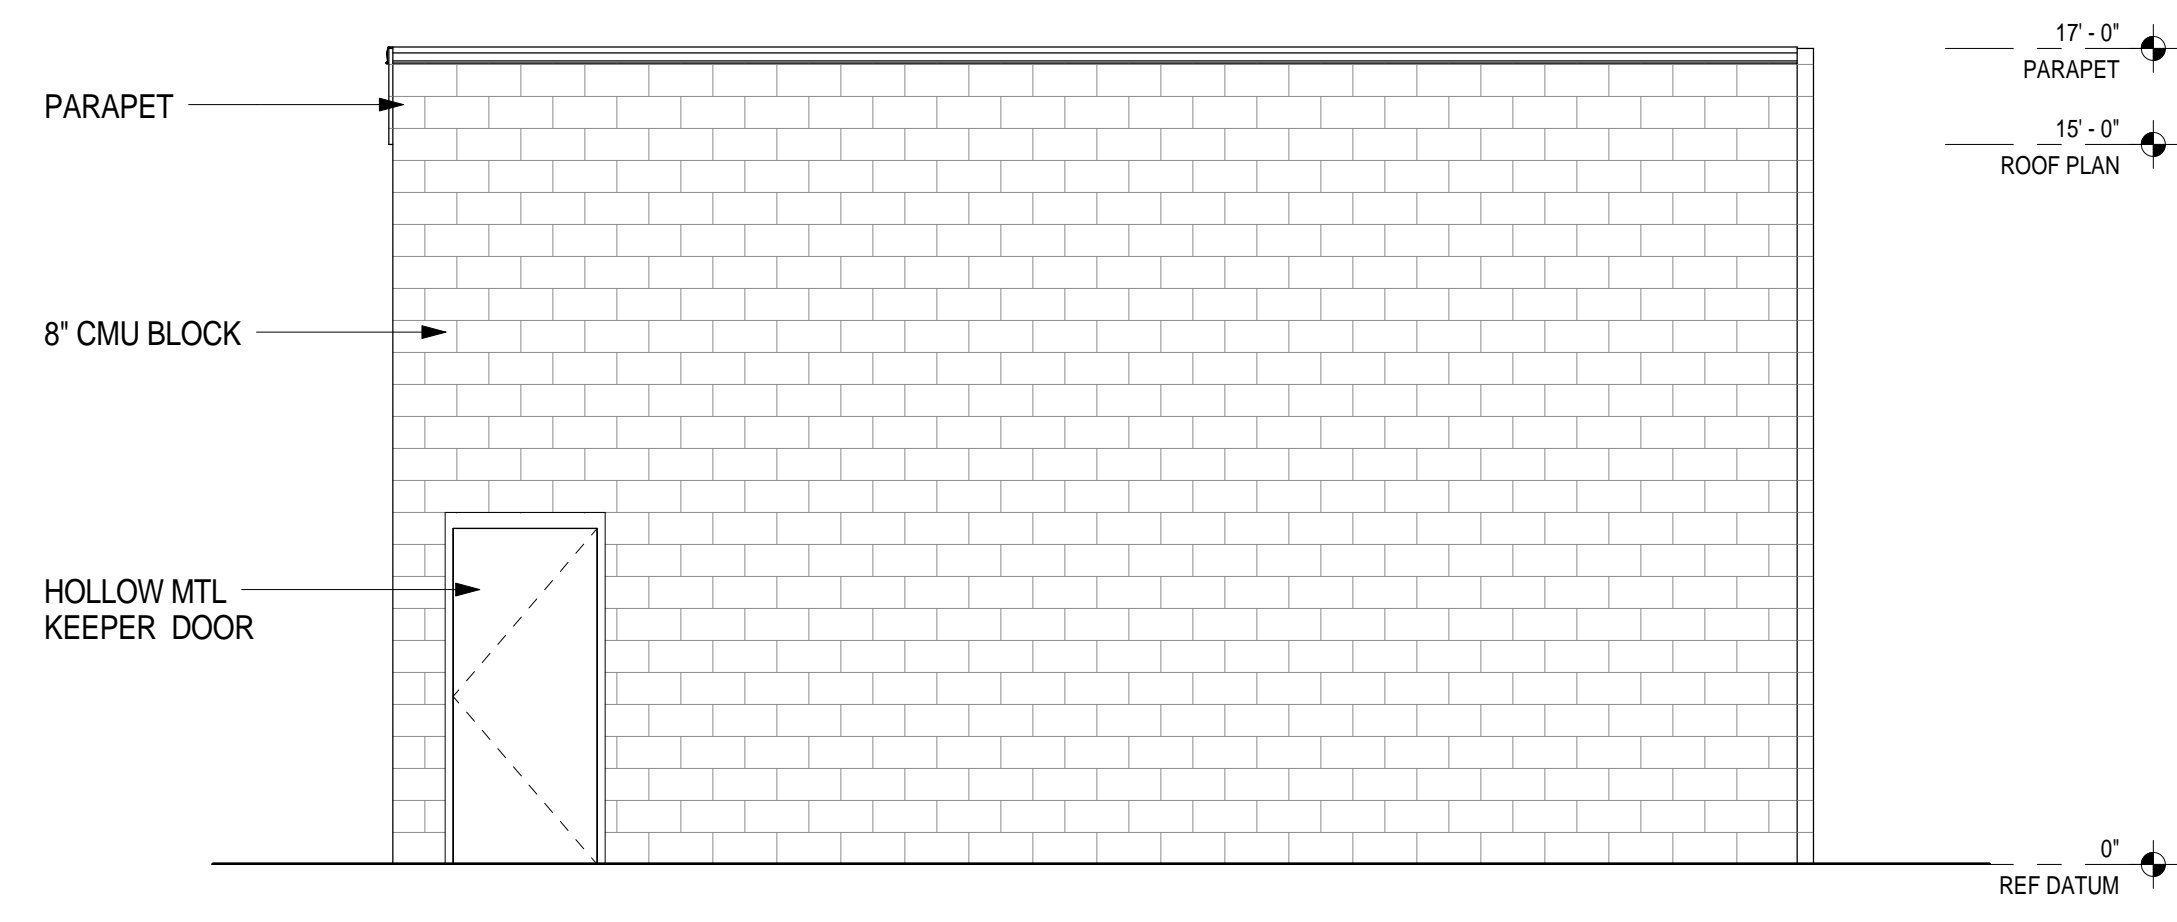


West Elevation
 SCALE: 1/4" = 1'-0"

4

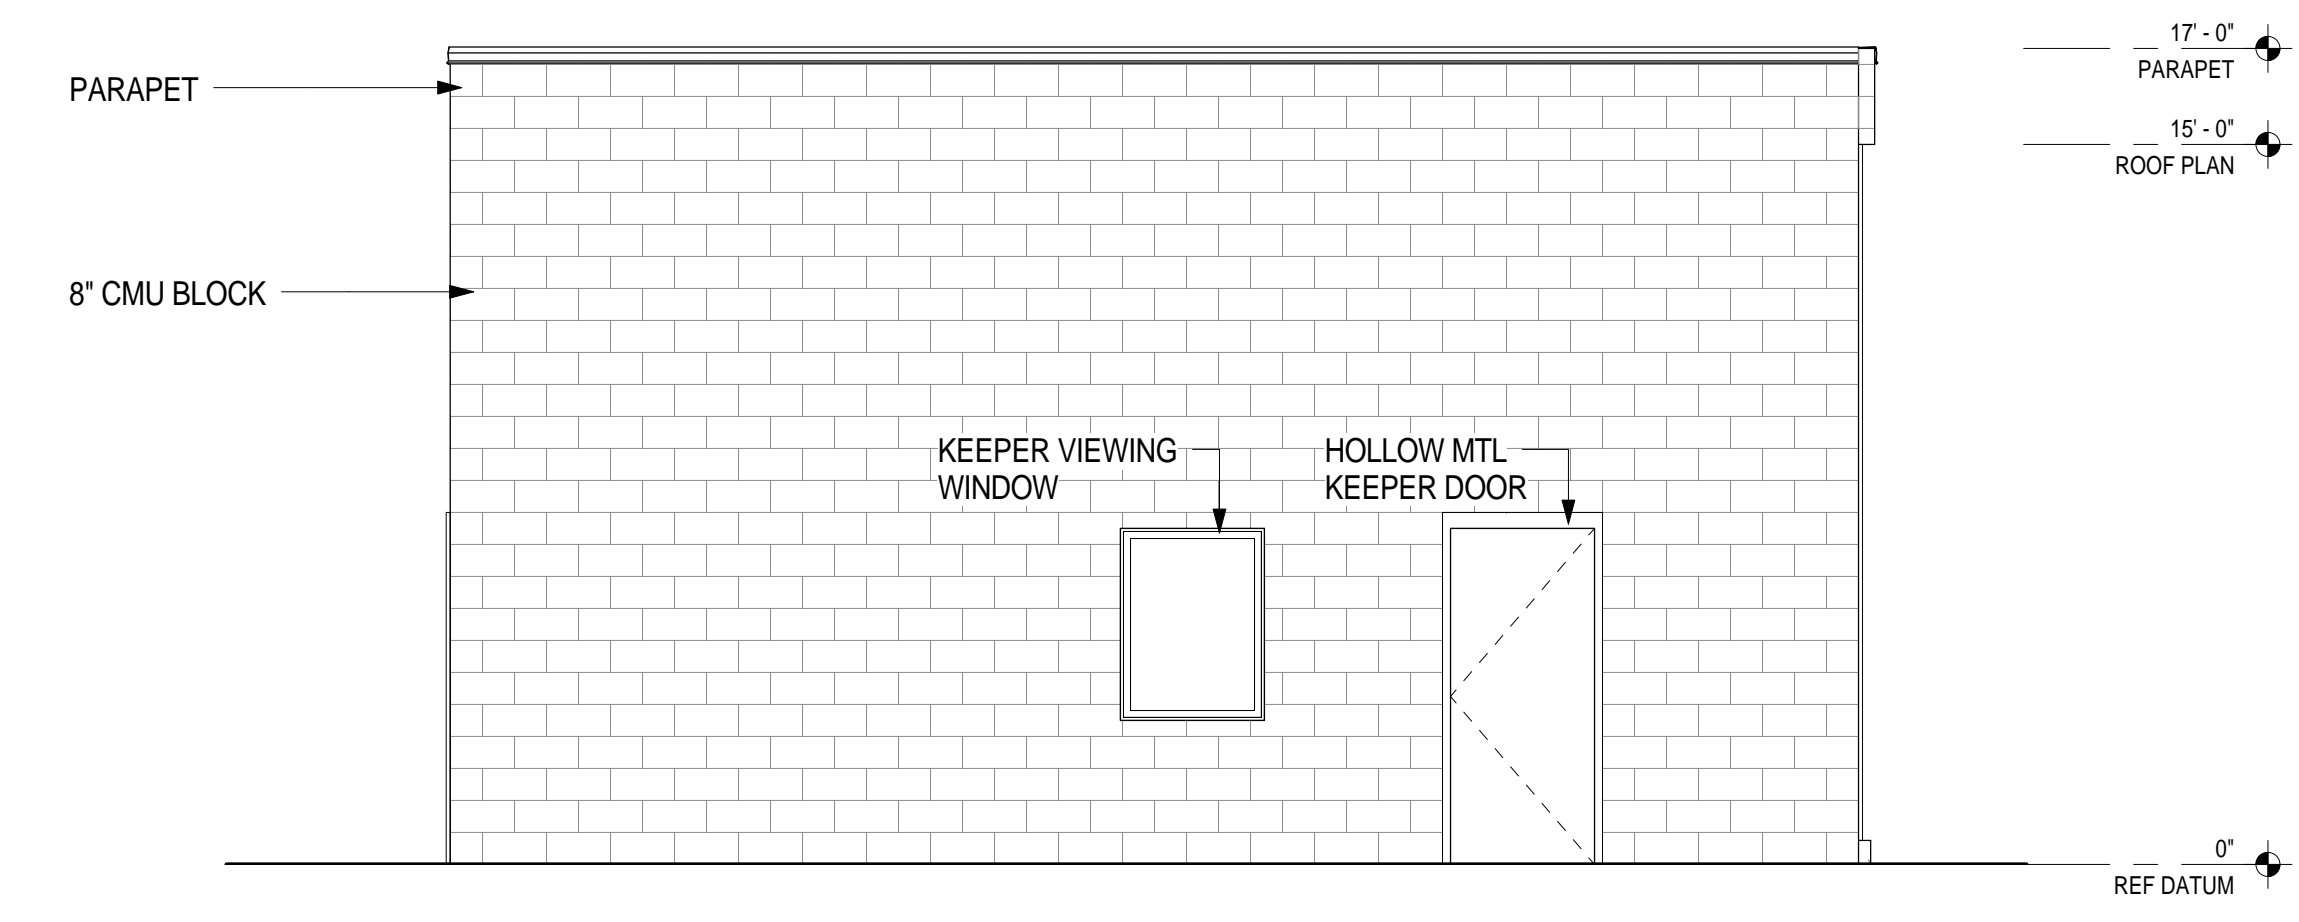


East Elevation
 SCALE: 1/4" = 1'-0"

3

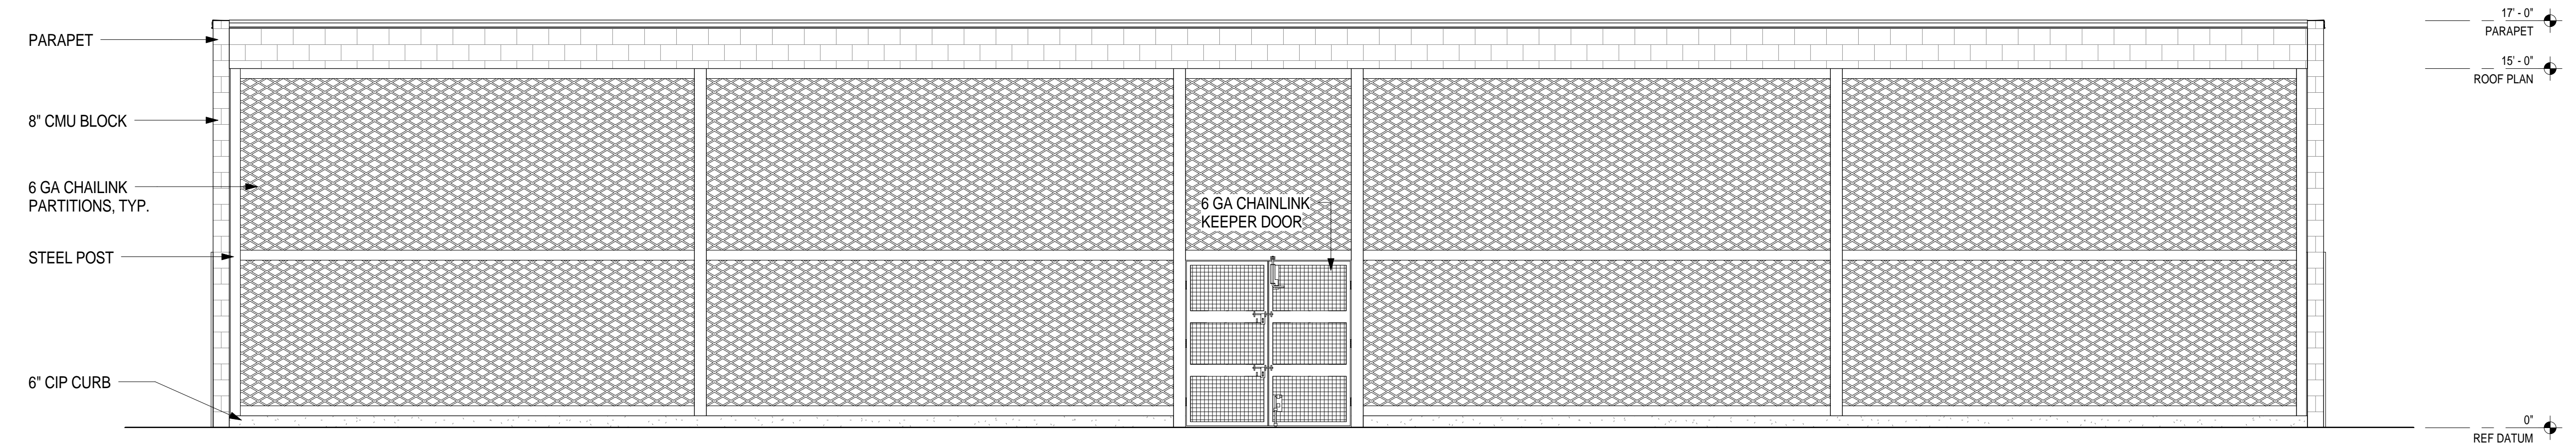

South Elevation
 SCALE: 1/4" = 1'-0"

2

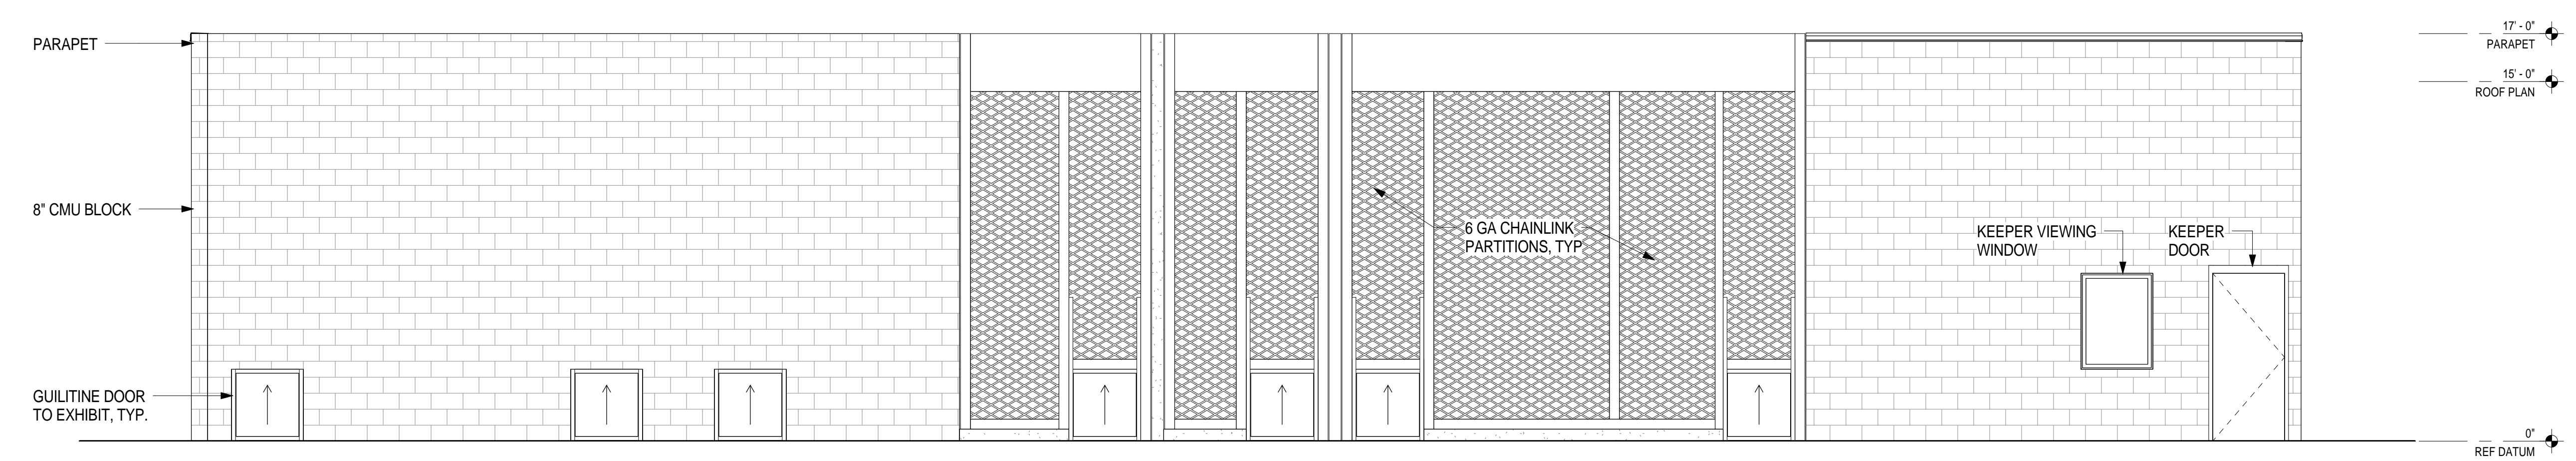

North Elevation
 SCALE: 1/4" = 1'-0"

1

Proposed Master Plan Amendment

NO.	ISSUE/REVISION	DATE

SHEET TITLE JAGUAR HOLDING BUILDING EXTERIOR ELEVATIONS	
PROJECT NUMBER 07185	SHEET NUMBER 2A-201
SCALE 1/4" = 1'-0"	DATE DEC 17, 2007