



OAKLAND ZOO - CALIFORNIA EXHIBIT ANIMAL HOLDING BUILDINGS

architects landscape architects, p.s.

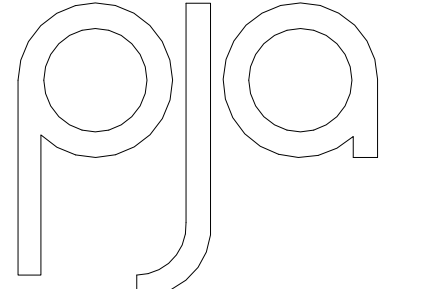


210 third ave. south, suite 2b - seattle, washington 98104  
p: (206) 442-9702 - f: (206) 405-3305 - www.pjarchitects.com

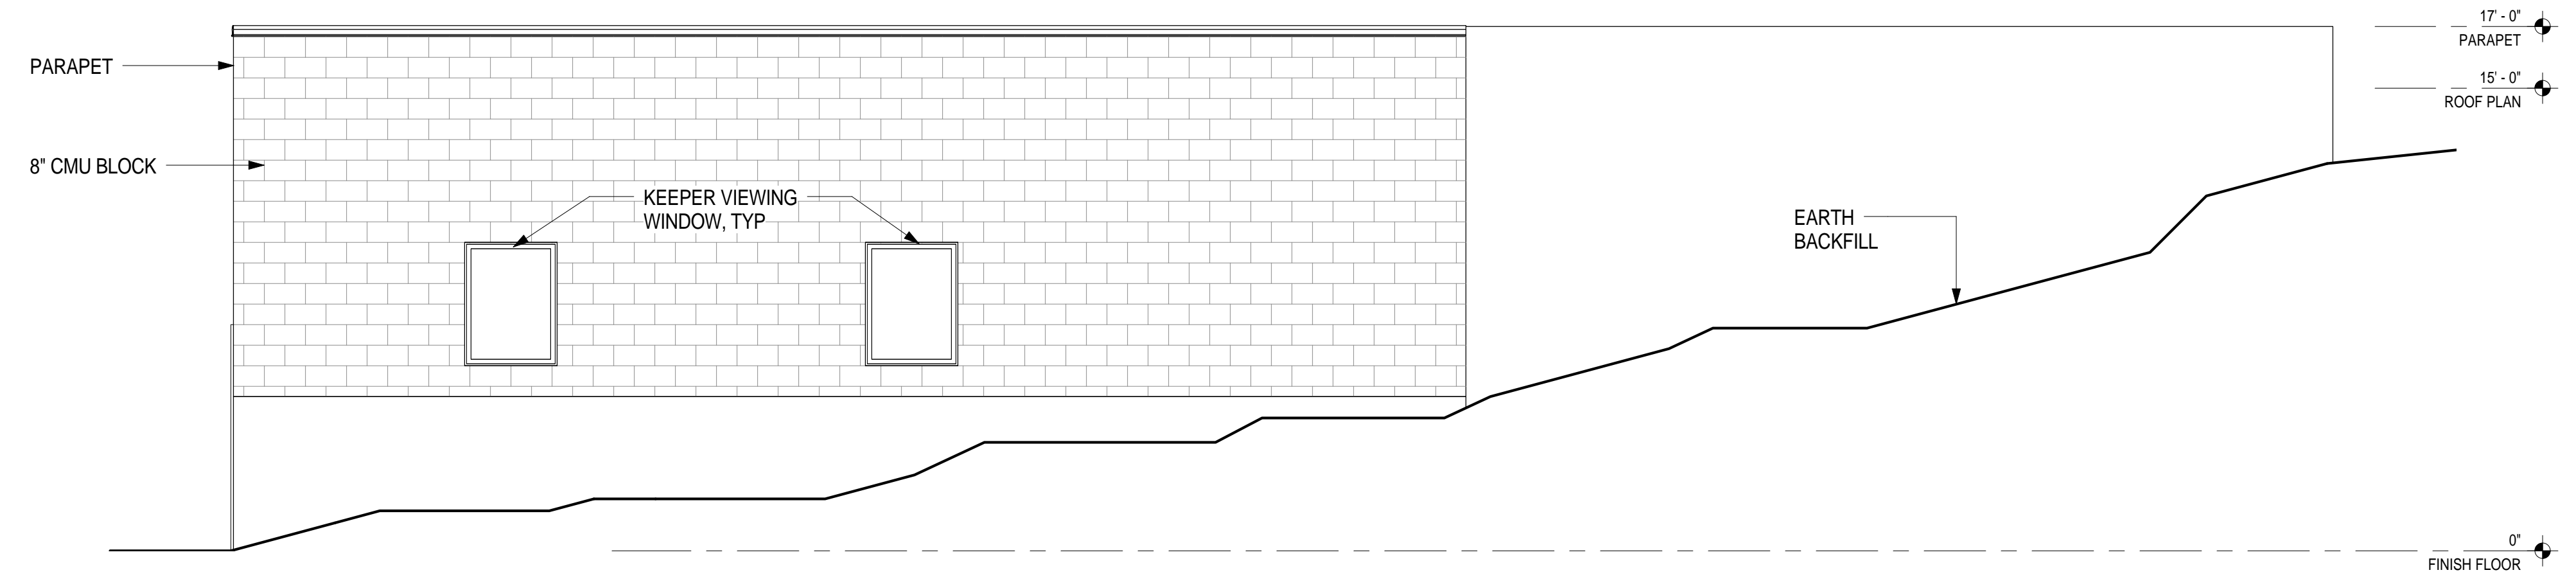

West Elevation

SCALE: 1/4" = 1'-0"


3

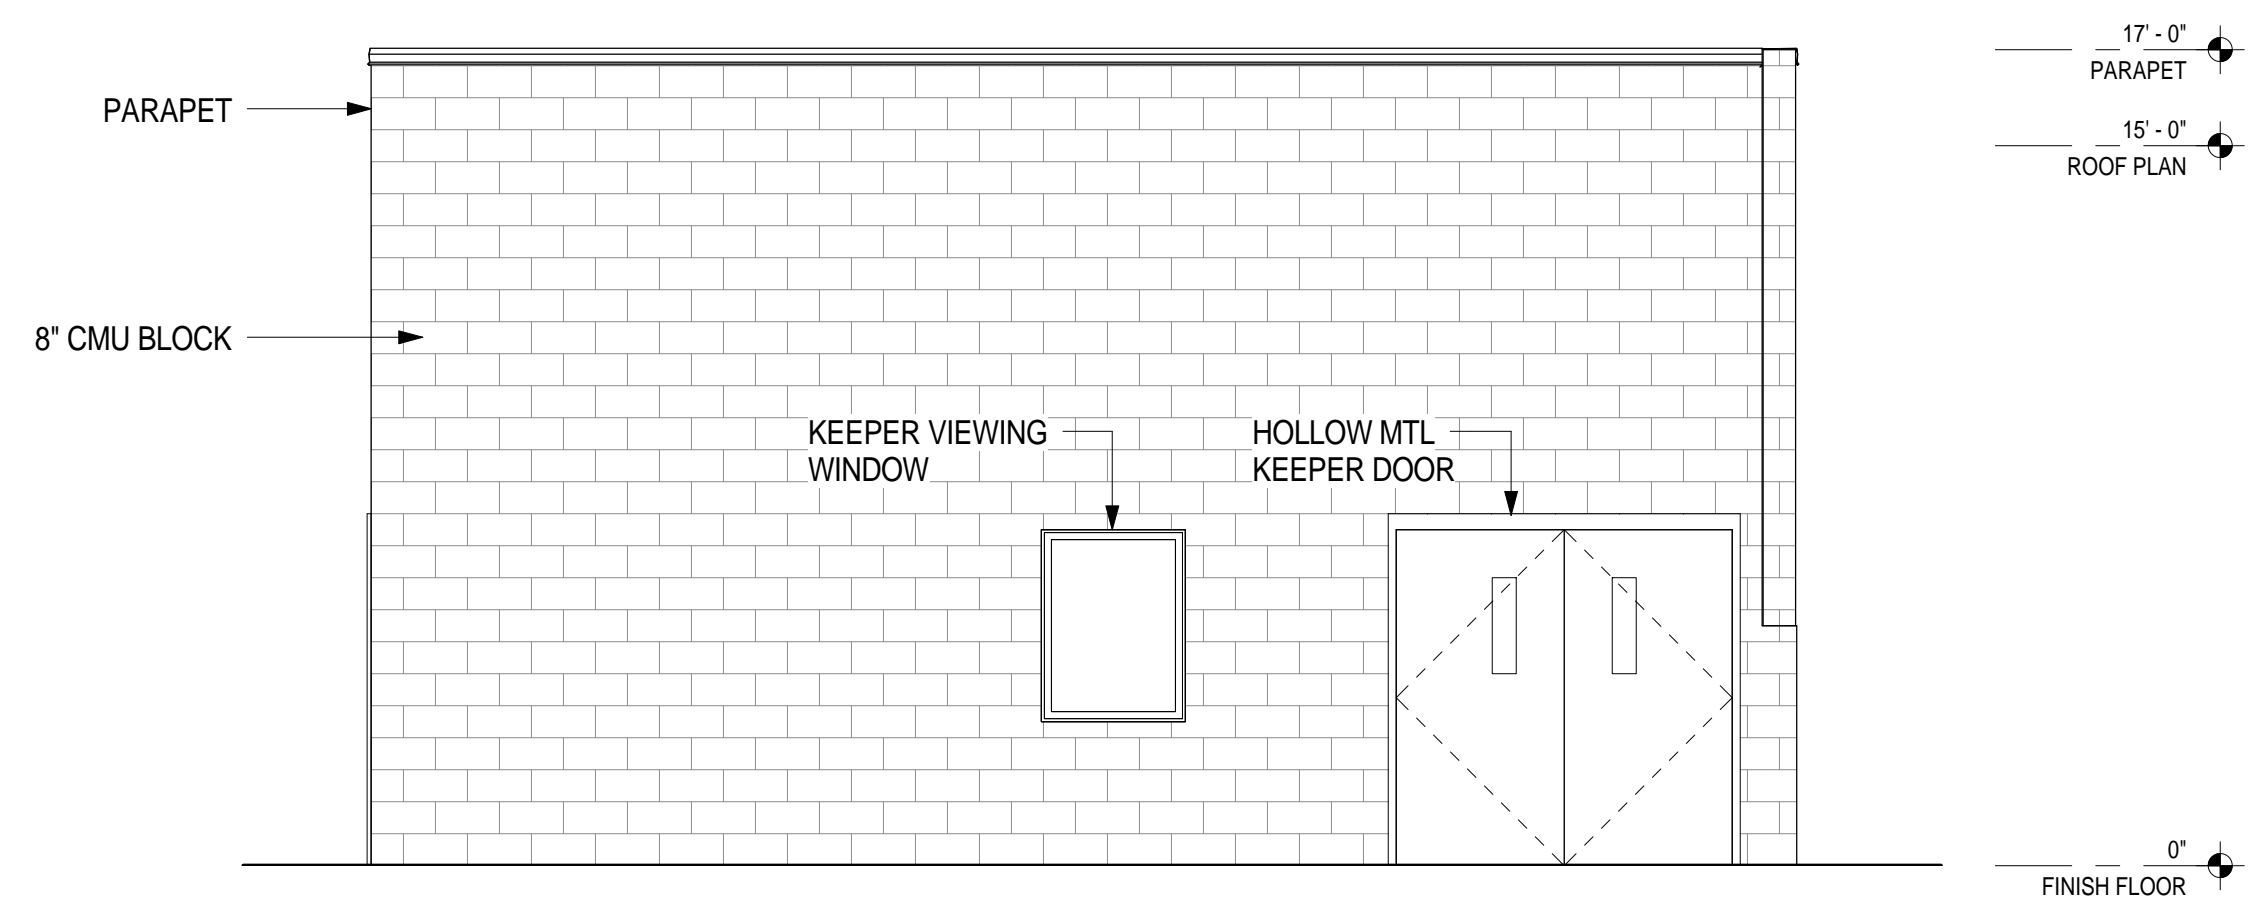

North Elevation

SCALE: 1/4" = 1'-0"


2

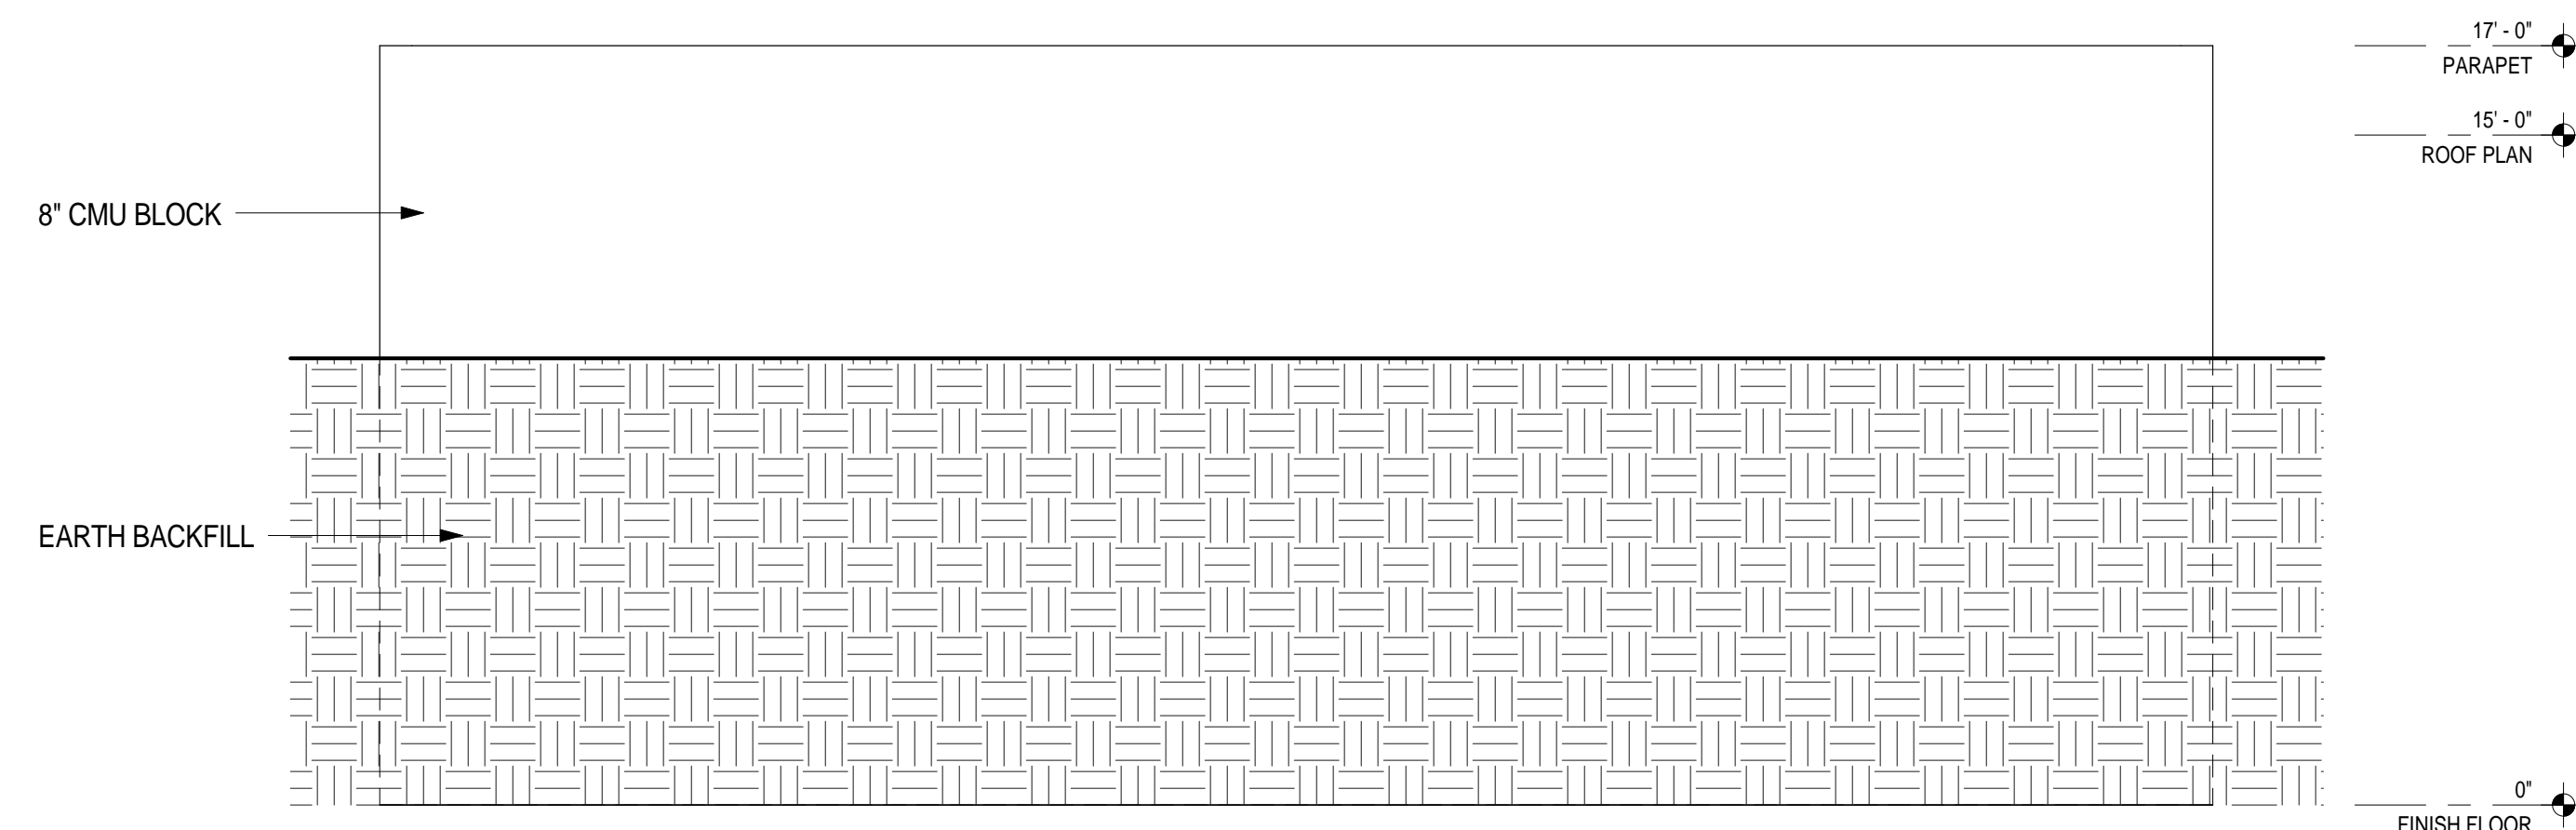

South Elevation

SCALE: 1/4" = 1'-0"

4

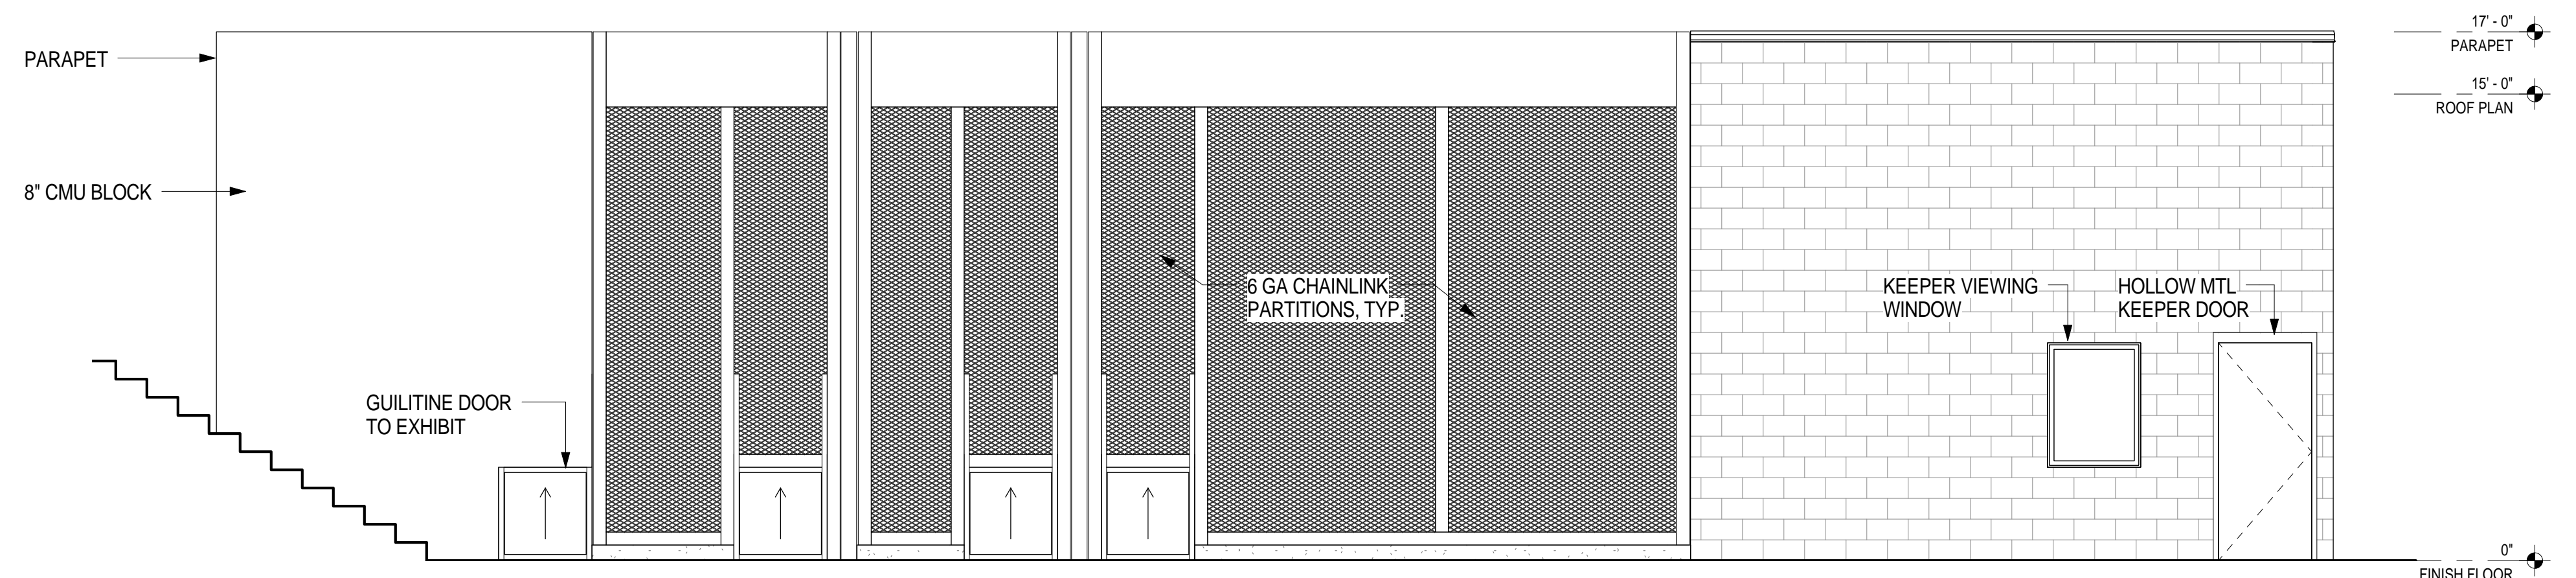

East Elevation

SCALE: 1/4" = 1'-0"

1

Proposed Master Plan Amendment

NO.	DATE	DESCRIPTION

ISSUE/REVISION DATE

SHEET TITLE	
MOUNTAIN LION EXTERIOR ELEVATIONS	
PROJECT NUMBER	SHEET NUMBER
07185	4A-201
SCALE	DATE
1/4" = 1'-0"	DEC 17, 2007