



OAKLAND ZOO - CALIFORNIA EXHIBIT ANIMAL HOLDING BUILDINGS

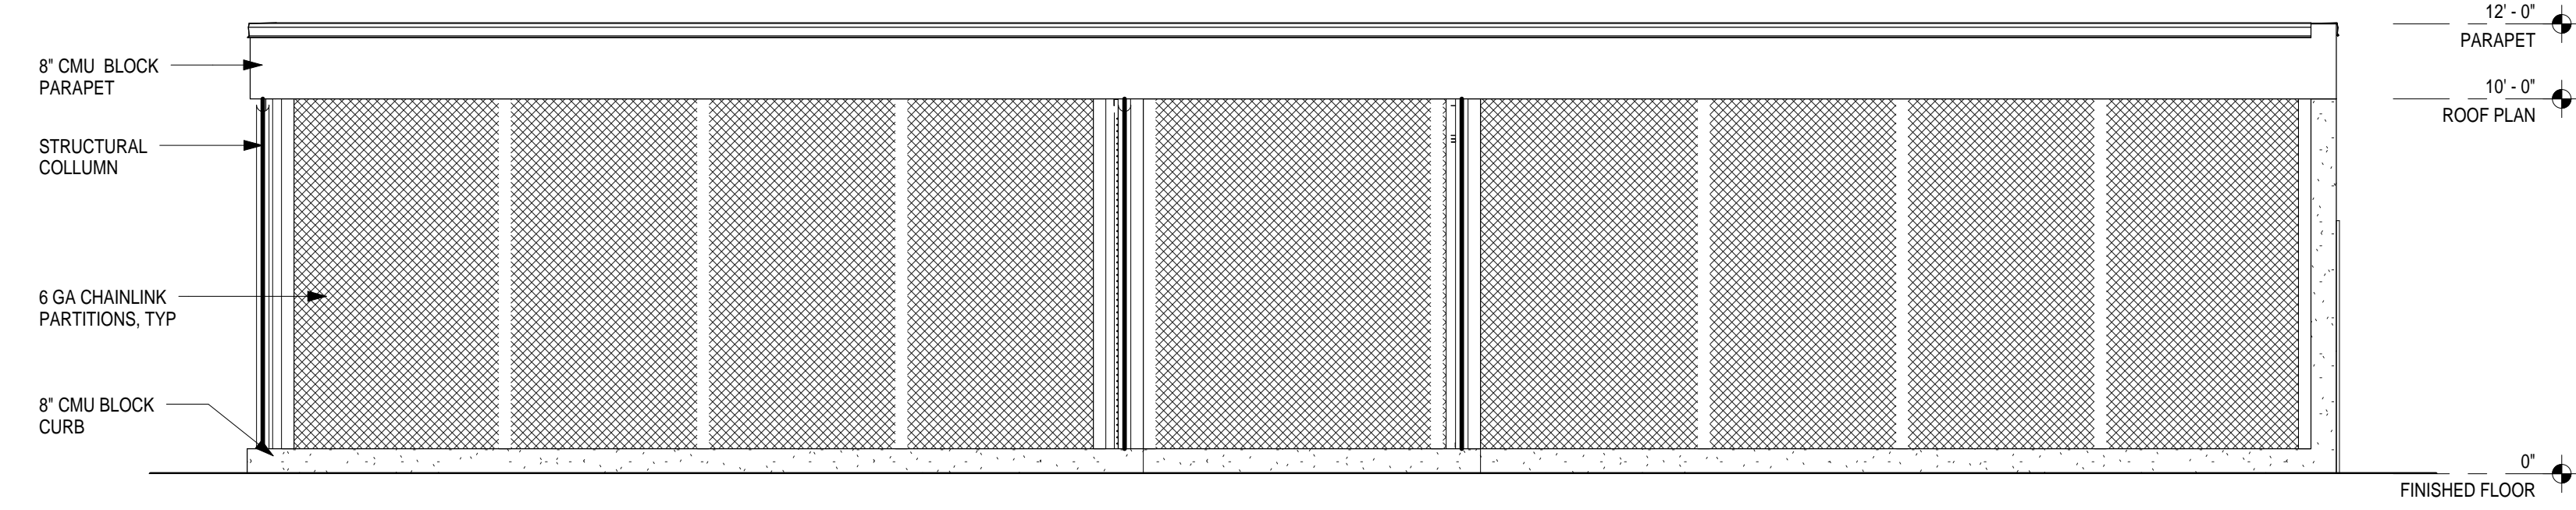


Northwest Elevation
SCALE: 1/4" = 1'-0"

4

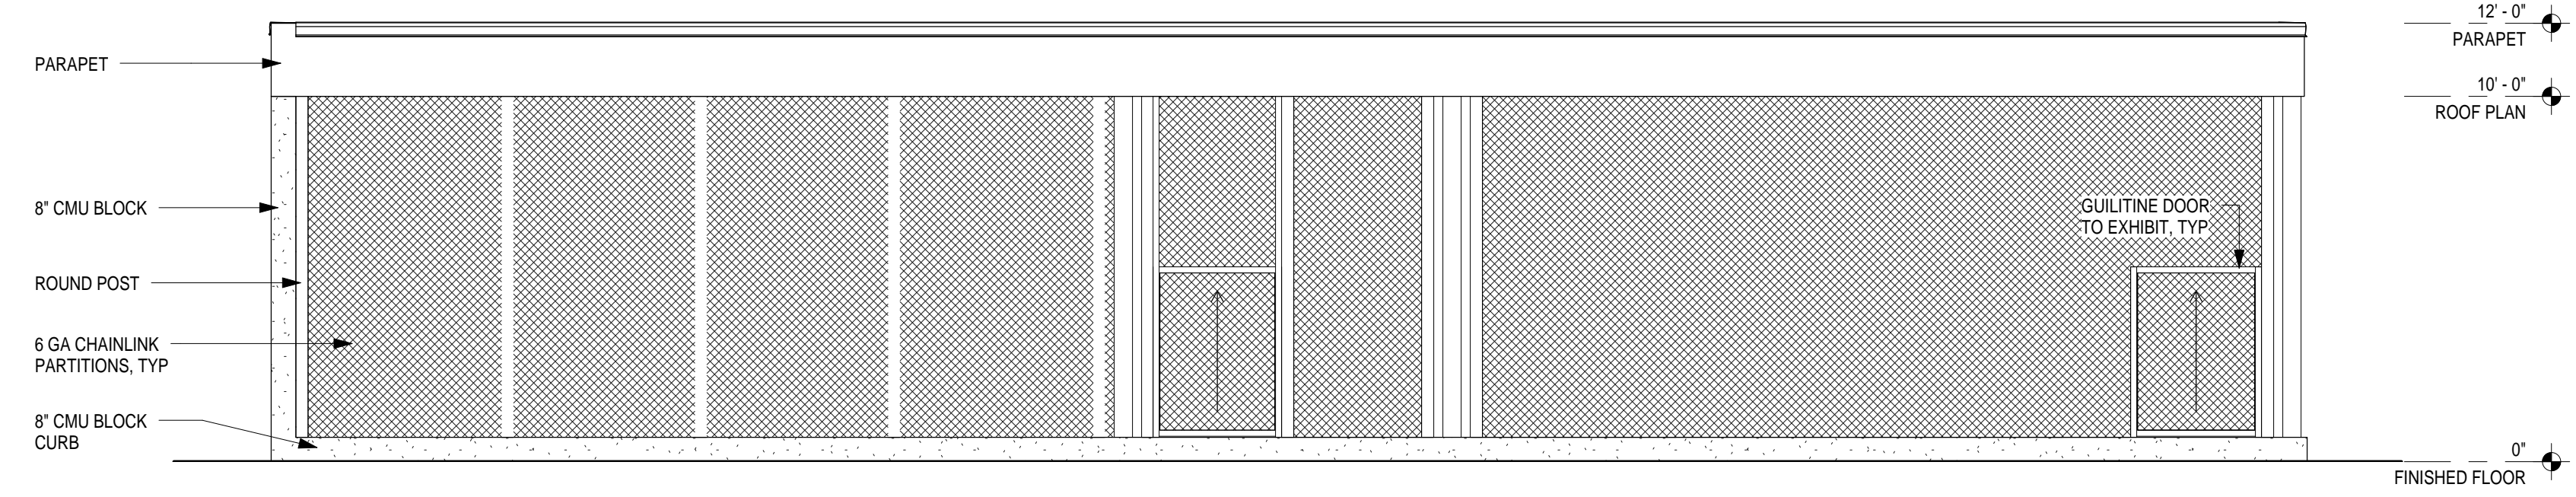


Southeast Elevation
SCALE: 1/4" = 1'-0"

3

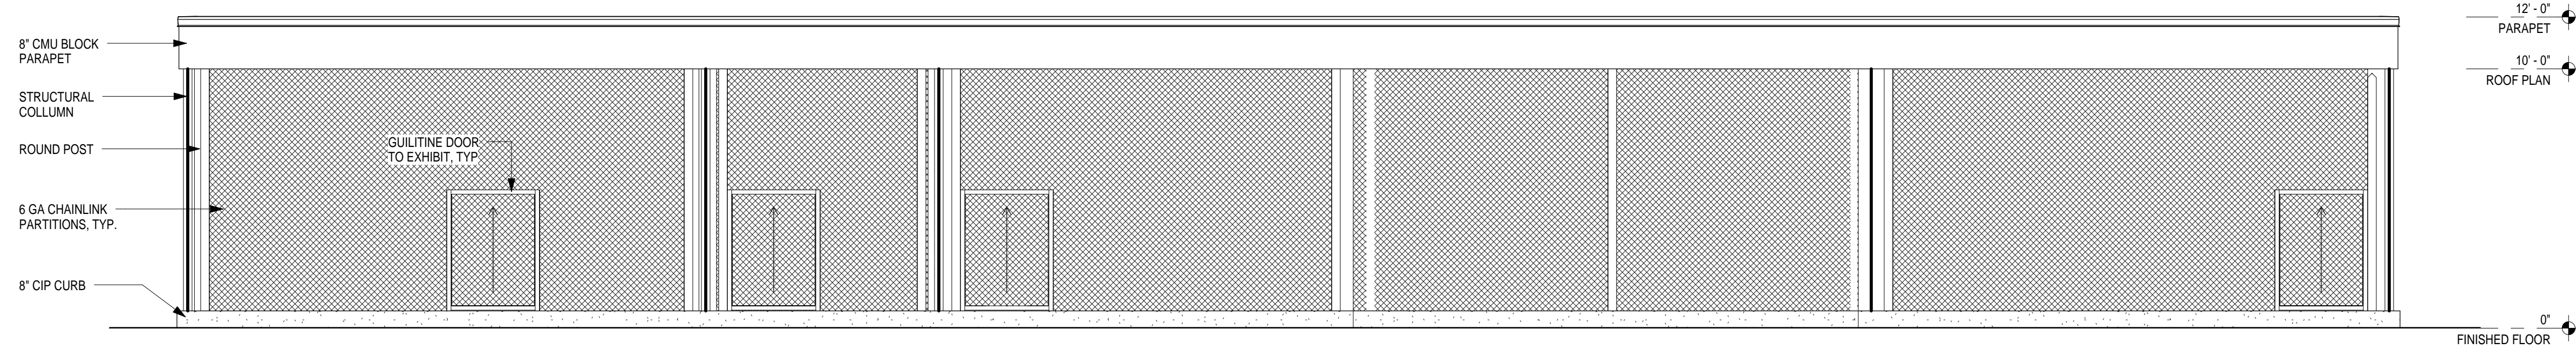

Southwest Elevation
SCALE: 1/4" = 1'-0"


2

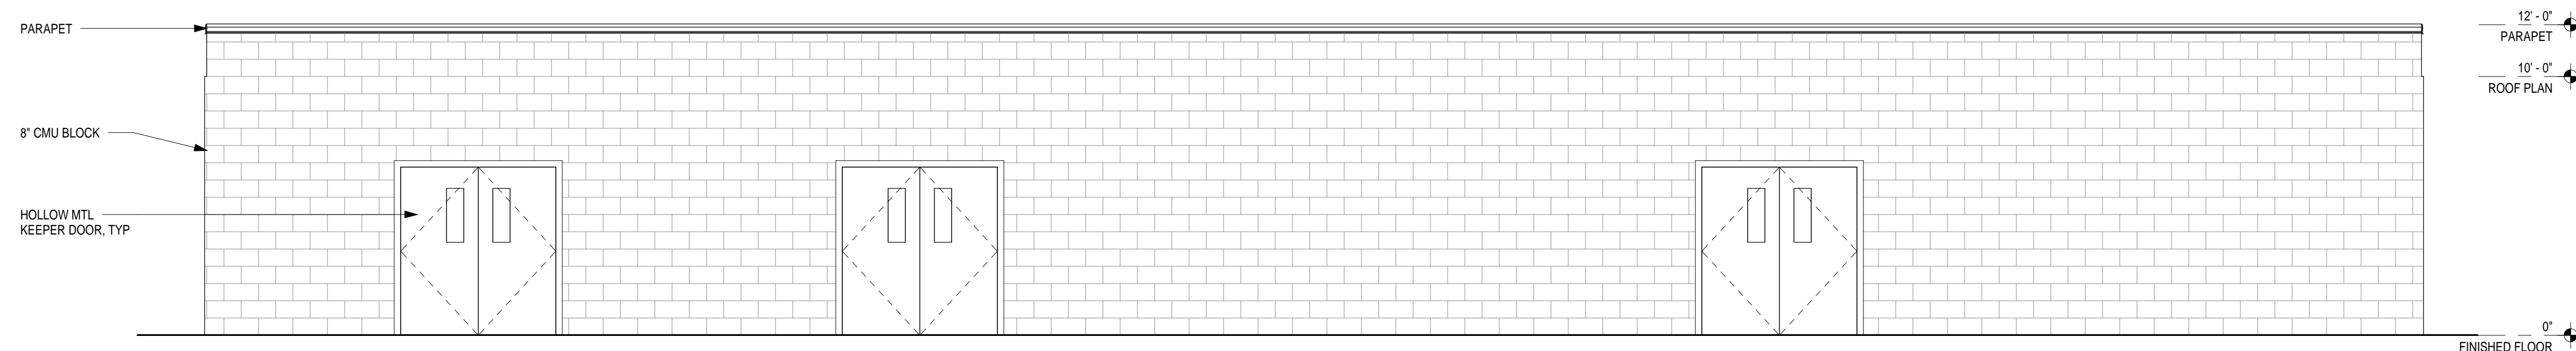

Northeast Elevation
SCALE: 1/4" = 1'-0"

1

architects landscape architects, p.s.

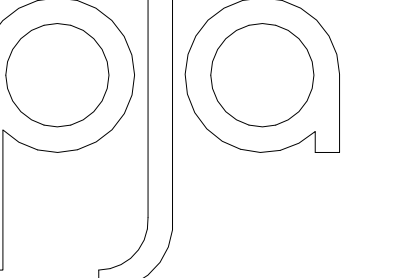

210 third ave. south, suite 2b - seattle, washington 98104
p: (206) 442-9702 - f: (206) 405-3305 - www.pjarchitects.com

Proposed Master Plan Amendment

DATE	ISSUE/REVISION	DATE

SHEET TITLE	
GRIZZLY HOLDING EXTERIOR ELEVATIONS	
PROJECT NUMBER	SHEET NUMBER
07185	3A-201
SCALE	DATE
1/4" = 1'-0"	MAY 4, 2010