



ALIQUOT
 PLANNERS
 CIVIL ENGINEERS
 SURVEYORS

ALIQUOT ASSOCIATES, INC.
 460 BOULEVARD WAY - 2ND
 FL.
 OAKLAND, CA 94610
 (510) 601-5101
 FAX: (510) 601-5171

OAKLAND ZOO

VETERINARY HOSPITAL

9777 GOLF LINKS ROAD
 OAKLAND, CALIFORNIA 94605




PERMIT SET

GRADING AND DRAINAGE PLAN

REVISIONS		
NO.	DATE	DESCRIPTION

DATE	12/28/2009
DRAWN	MC
CHECKED	VJD
SCALE	AS SHOWN
JOB NO.	208022.00

SHEET NUMBER
C2.00

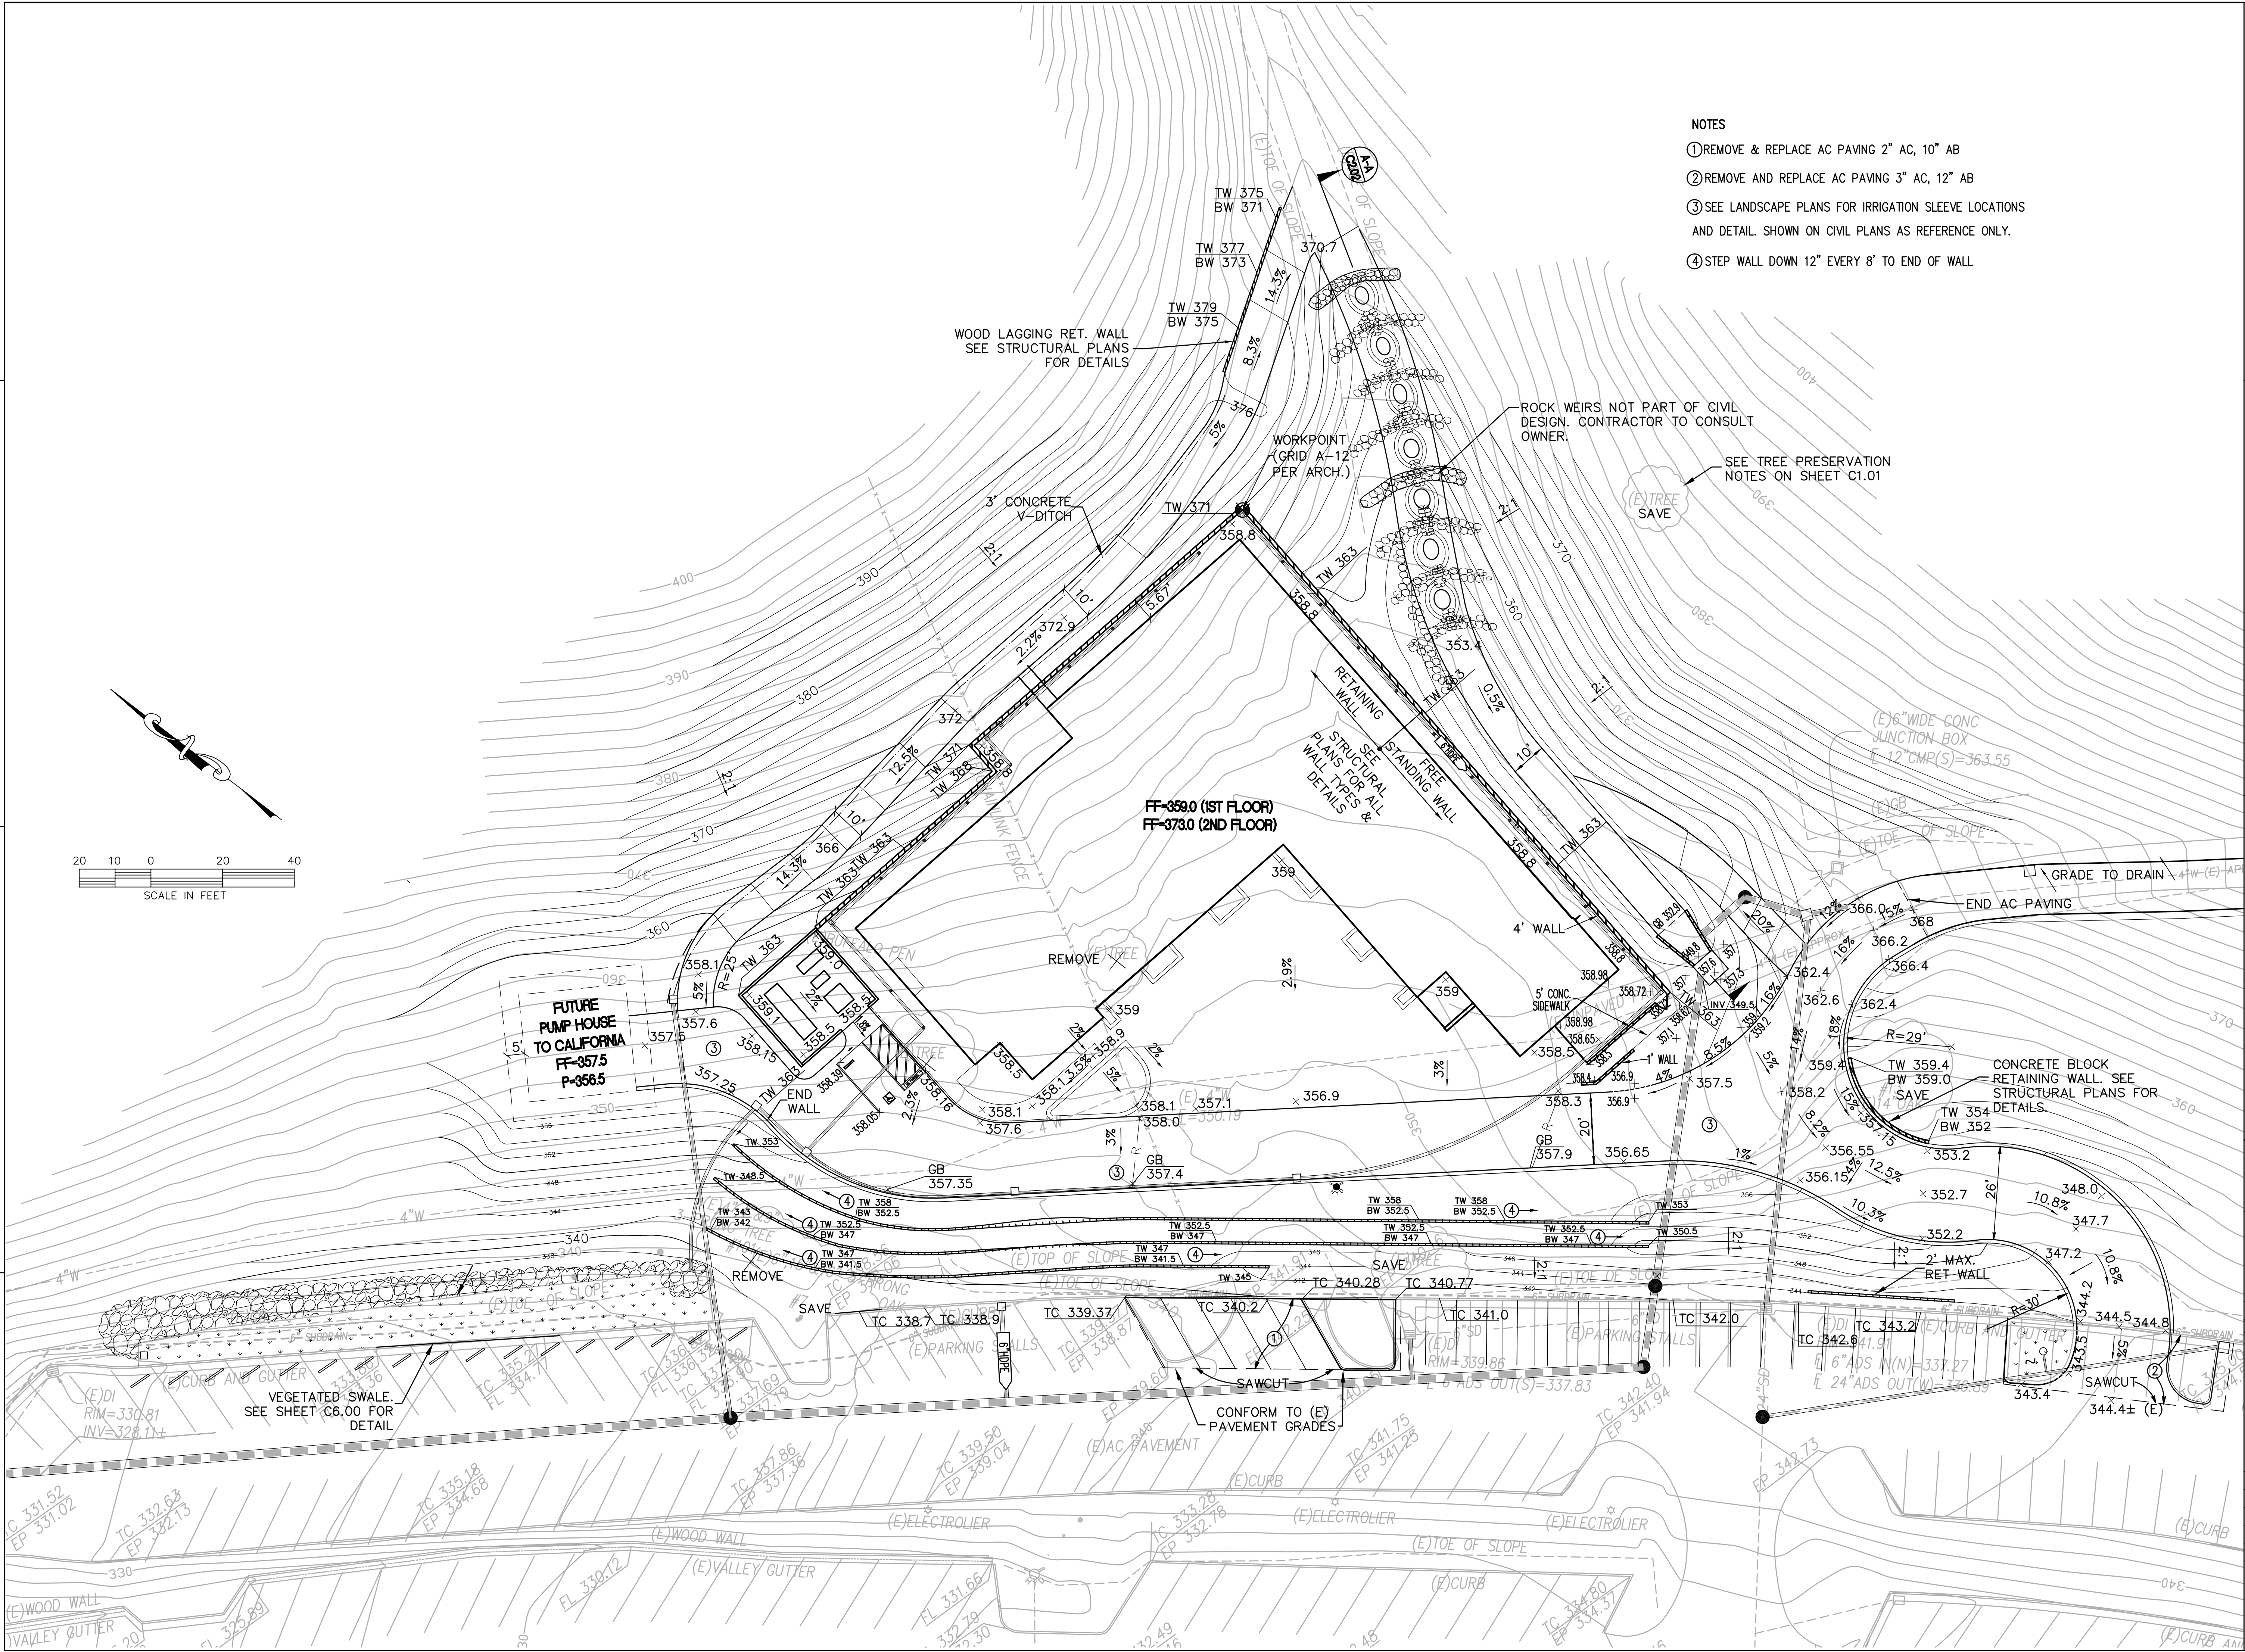

- NOTES**
- ① REMOVE & REPLACE AC PAVING 2" AC, 10" AB
 - ② REMOVE AND REPLACE AC PAVING 3" AC, 12" AB
 - ③ SEE LANDSCAPE PLANS FOR IRRIGATION SLEEVE LOCATIONS AND DETAIL. SHOWN ON CIVIL PLANS AS REFERENCE ONLY.
 - ④ STEP WALL DOWN 12" EVERY 8' TO END OF WALL

