


TREE(S) TO BE REMOVED  
 TREE(S) WITHIN 10' OF  
 CONSTRUCTION – TO BE  
 PROTECTED AND REMAIN

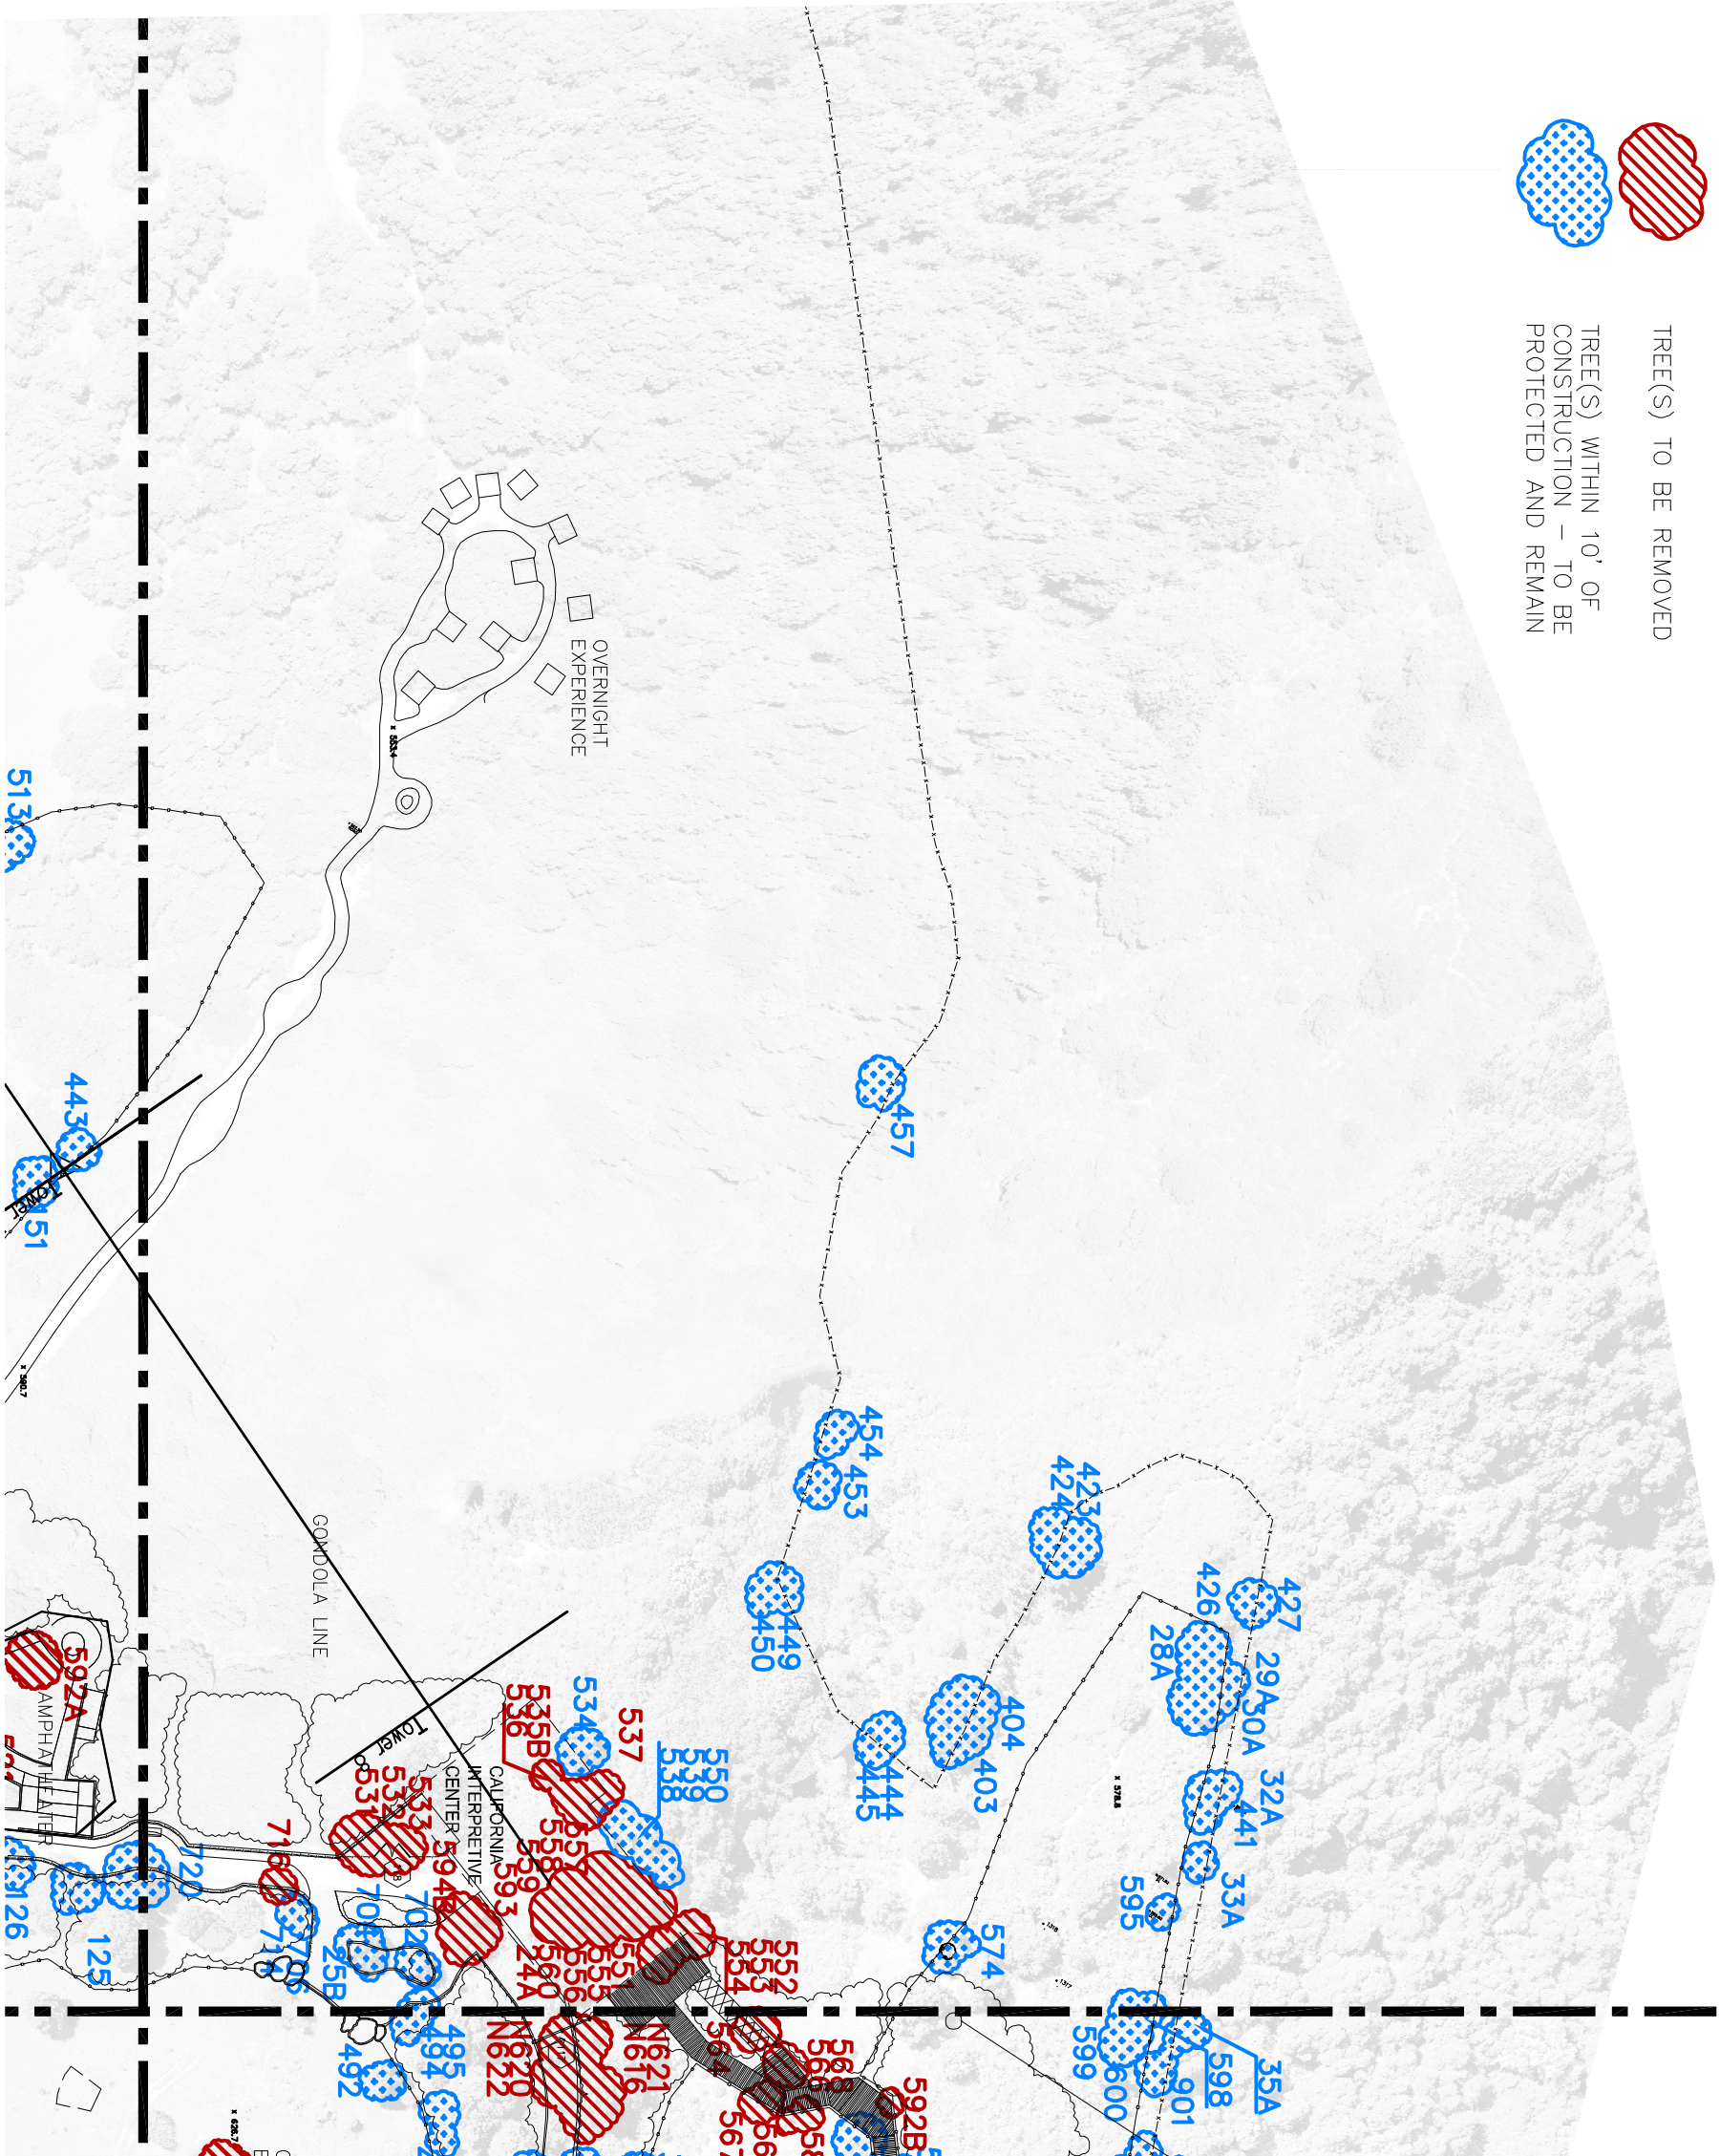

SCHEMATIC TREE IMPACT DIAGRAM - QUADRANT 1



SCALE: 1" = 400'



OAKLAND ZOO  
 CALIFORNIA!



Knowland Park	

<p>SCHEMATIC TREE          IMPACT DIAGRAM</p> <p>DATE: 07/15</p> <p>SCALE: 1"=40'-0"</p> <p>NO: 11/18/10</p>	<p>2-22A</p>
--	--------------