



OAKLAND ZOO
CALIFORNIA!




210 Irving Ave., Suite 202 - Seattle, Washington 98104
P: (206) 442-8700 F: (206) 451-3355 www.pjalandscapes.com

Knowlton Park

| Revision/Name | Date |
|---------------|------|
| | |
| | |
| | |
| | |
| | |


SCHEMATIC TREE
IMPACT DIAGRAM

07/185
1"=40'-0"
2-22C
11/18/10

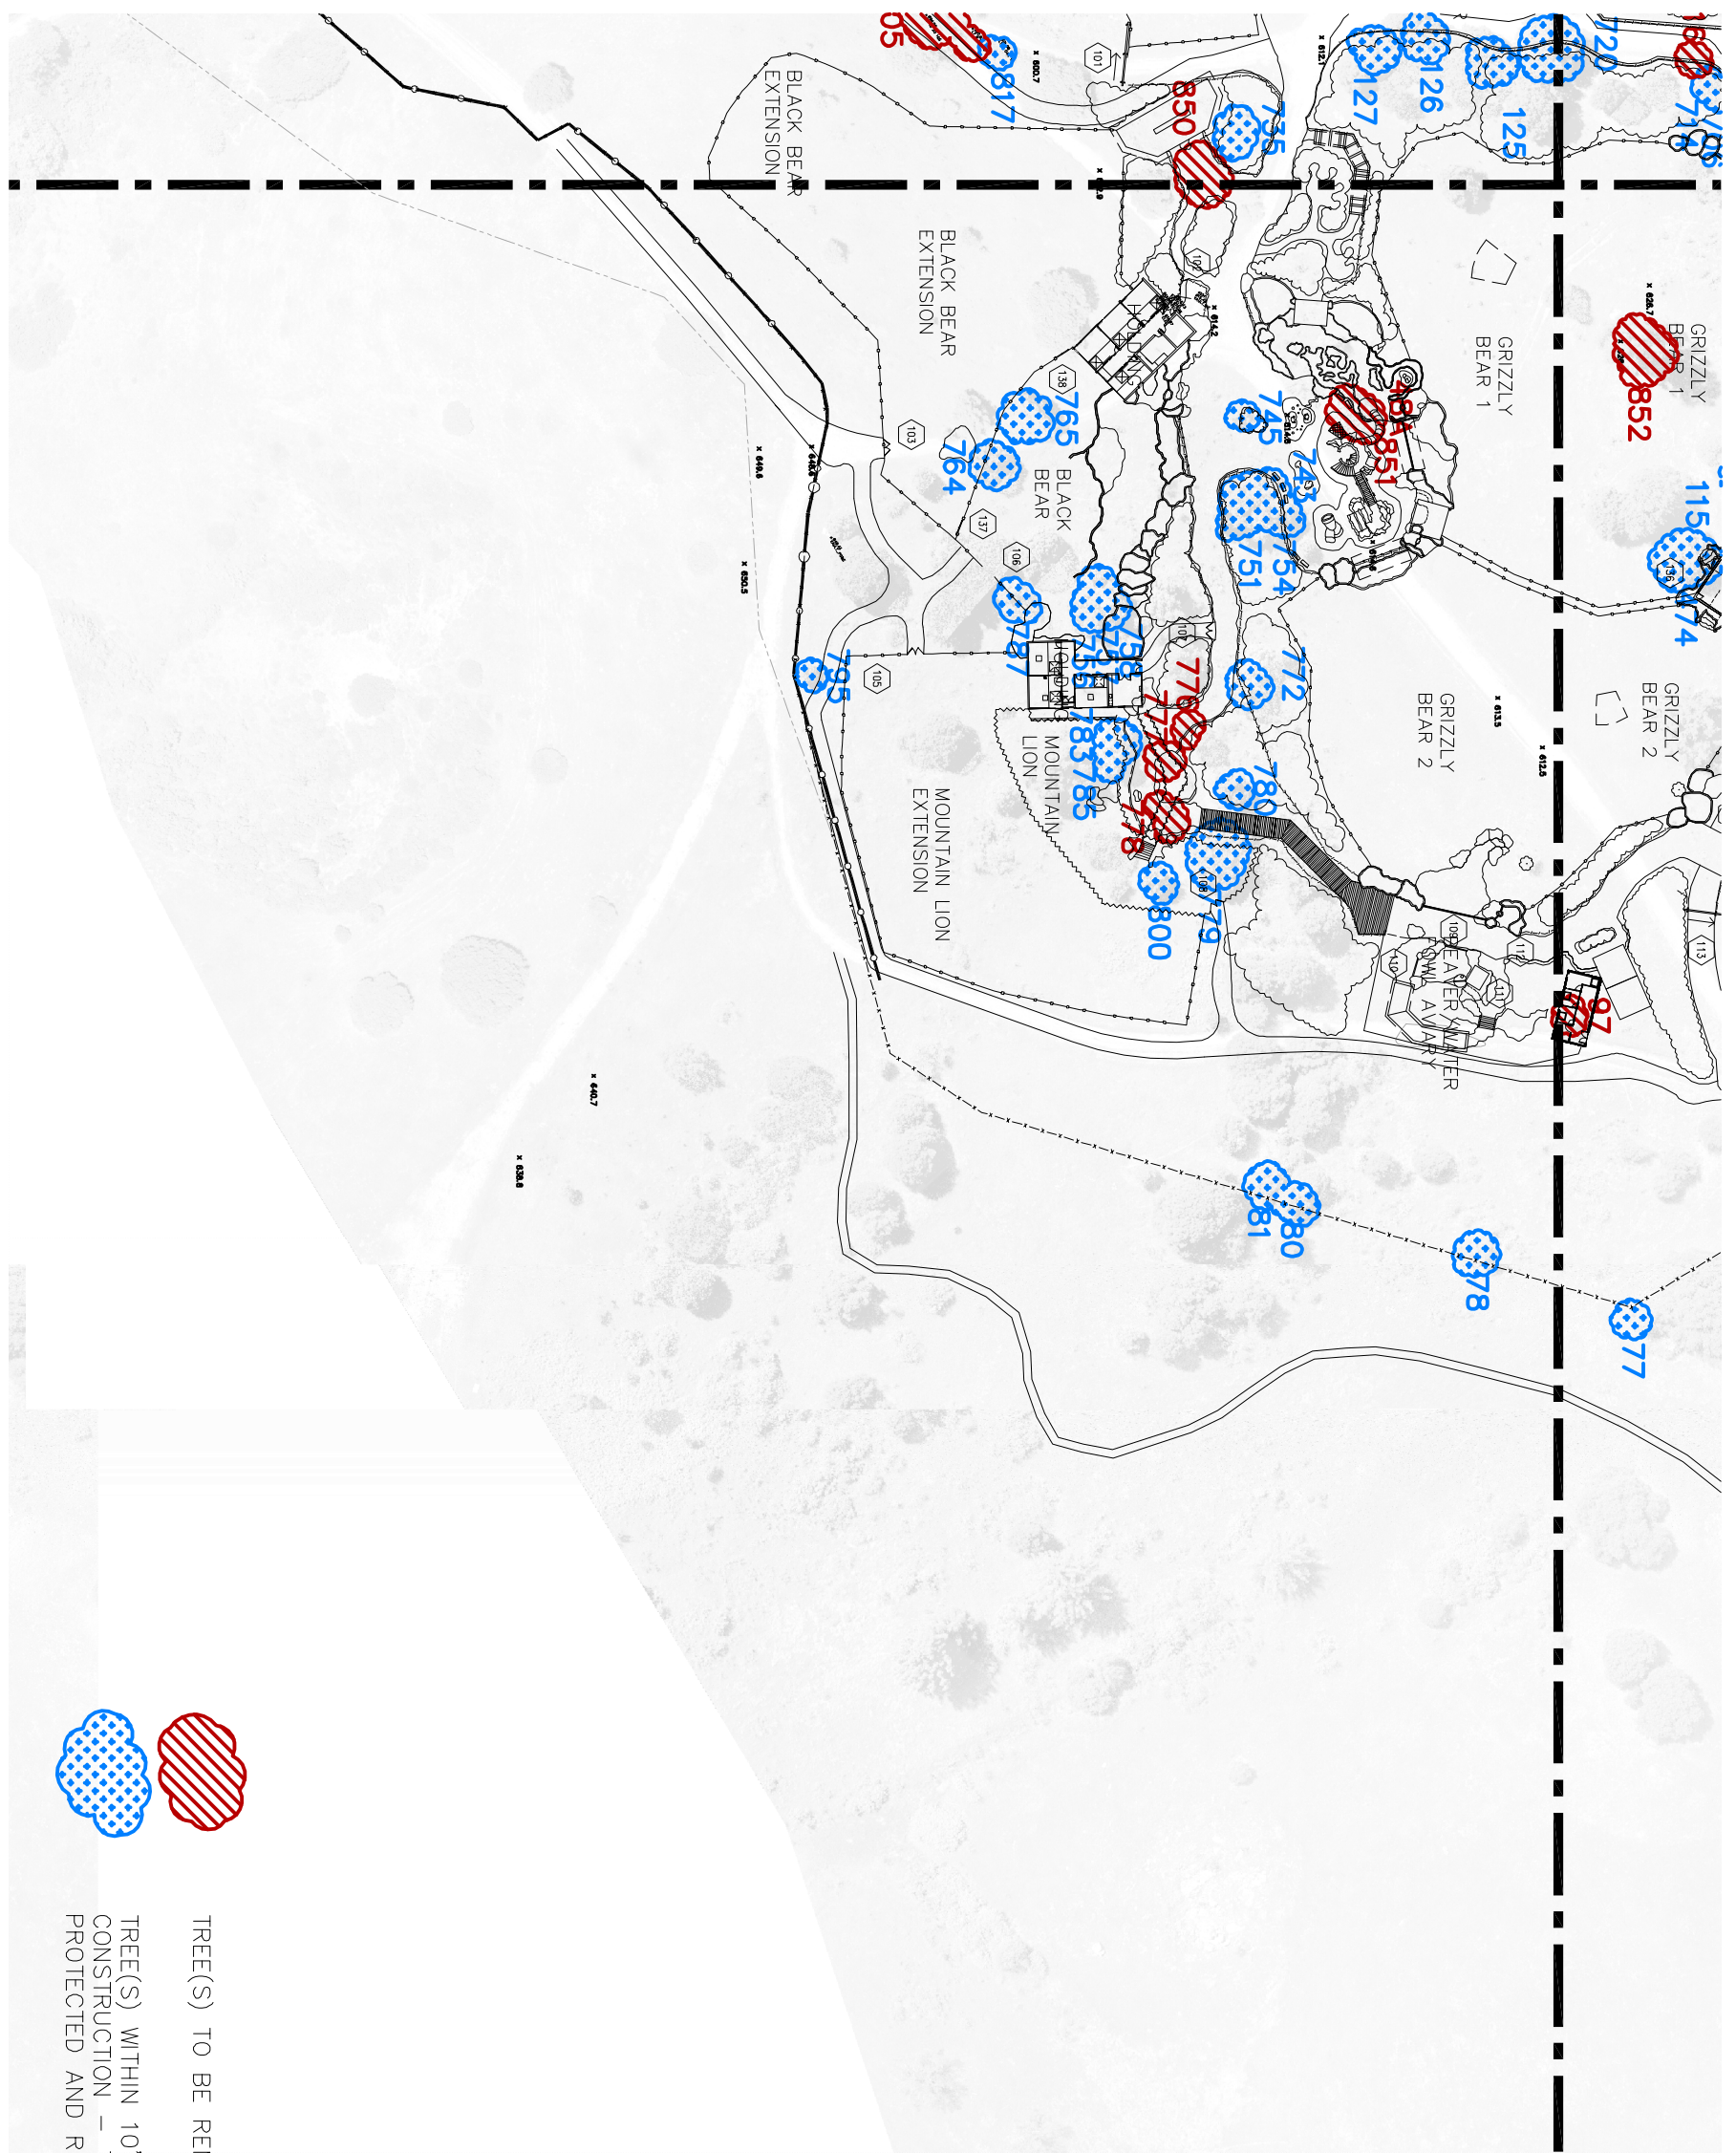

TREE(S) TO BE REMOVED

TREE(S) WITHIN 10' OF
CONSTRUCTION - TO BE
PROTECTED AND REMAIN

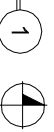

SCHEMATIC TREE IMPACT DIAGRAM
SCALE: 1"=40'-0"