

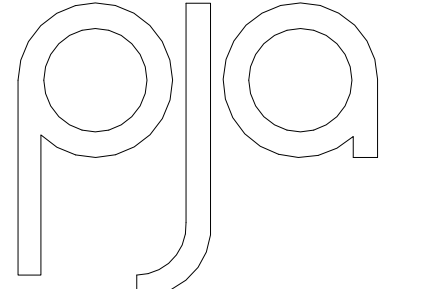
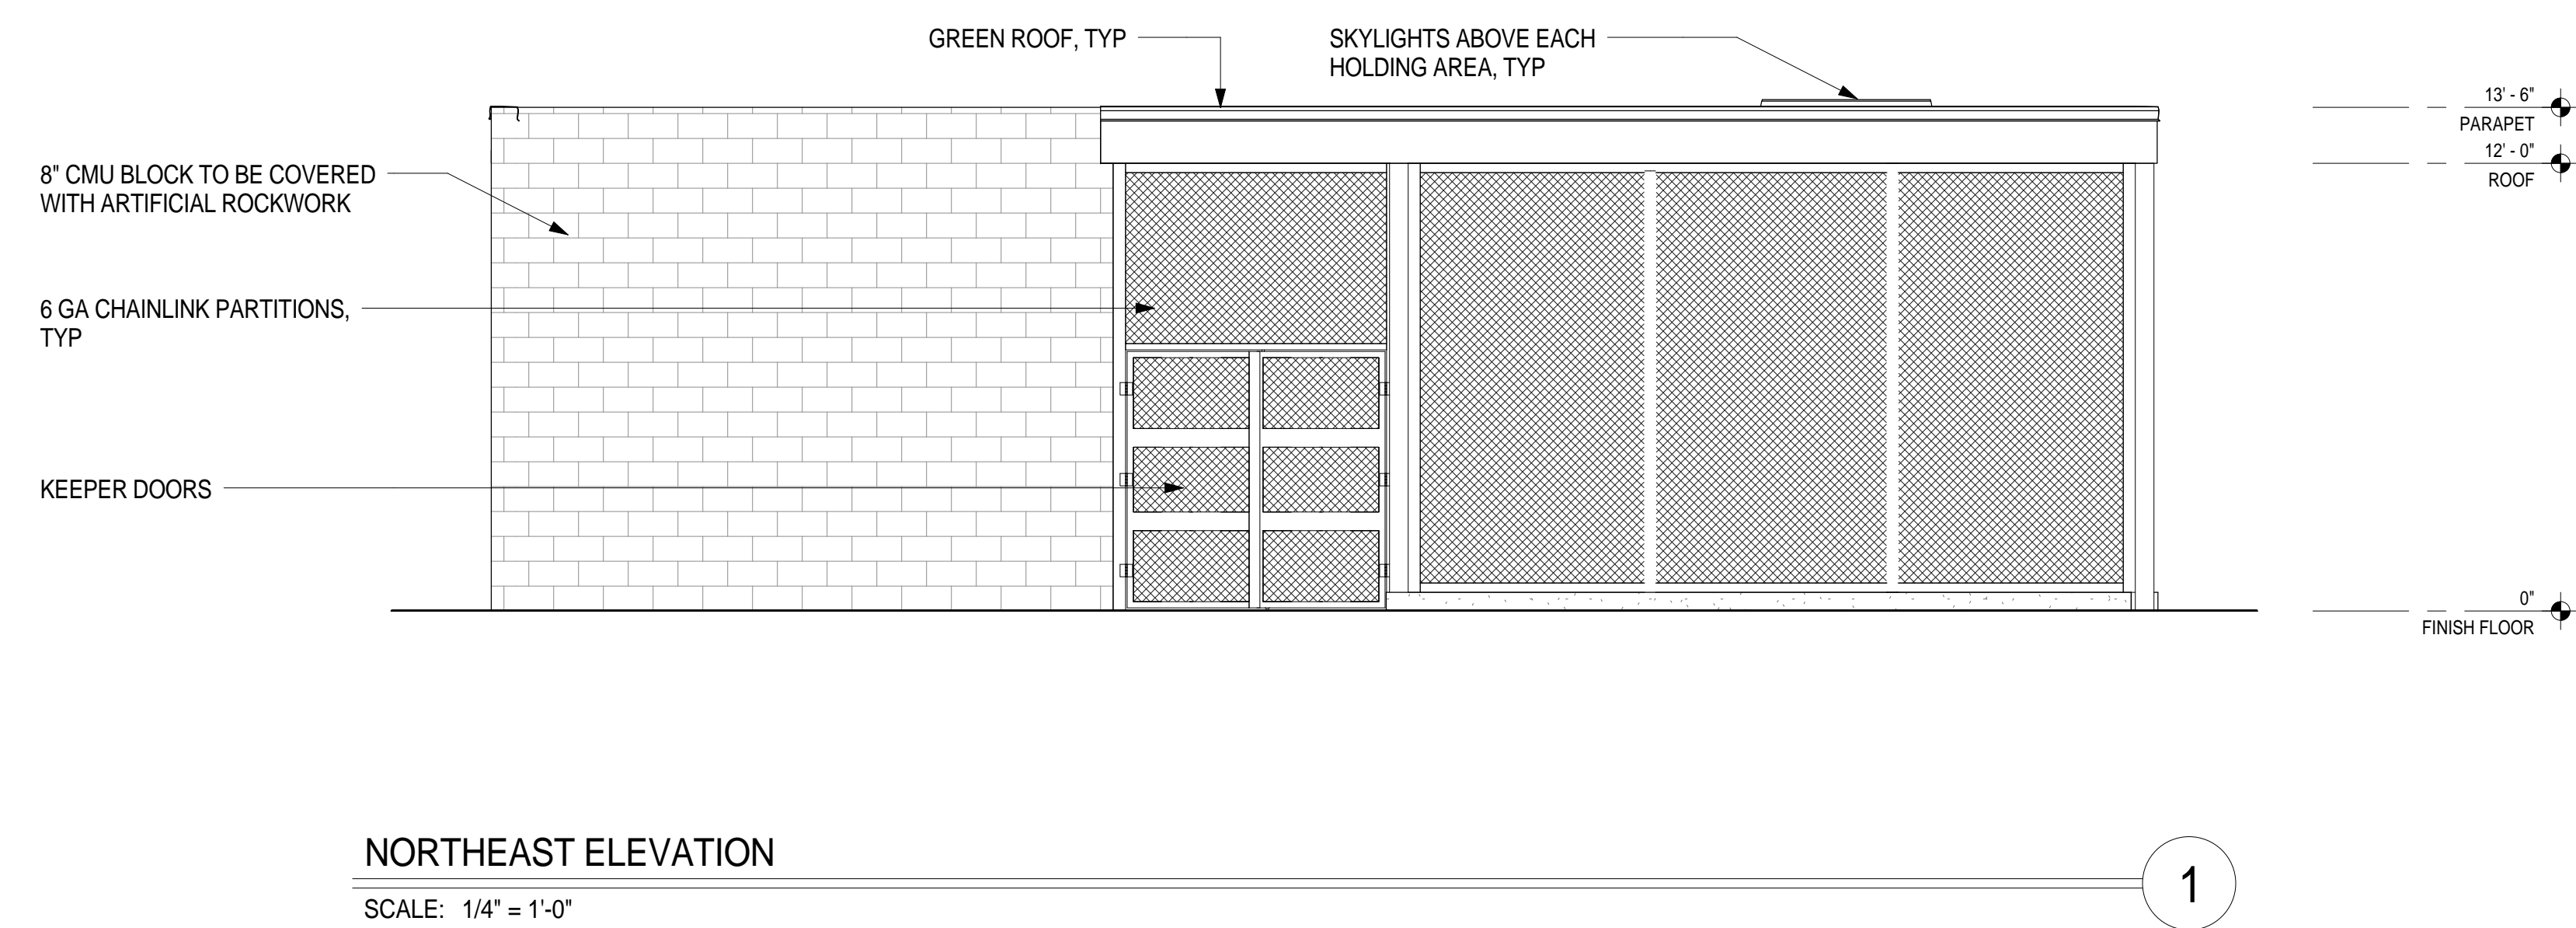
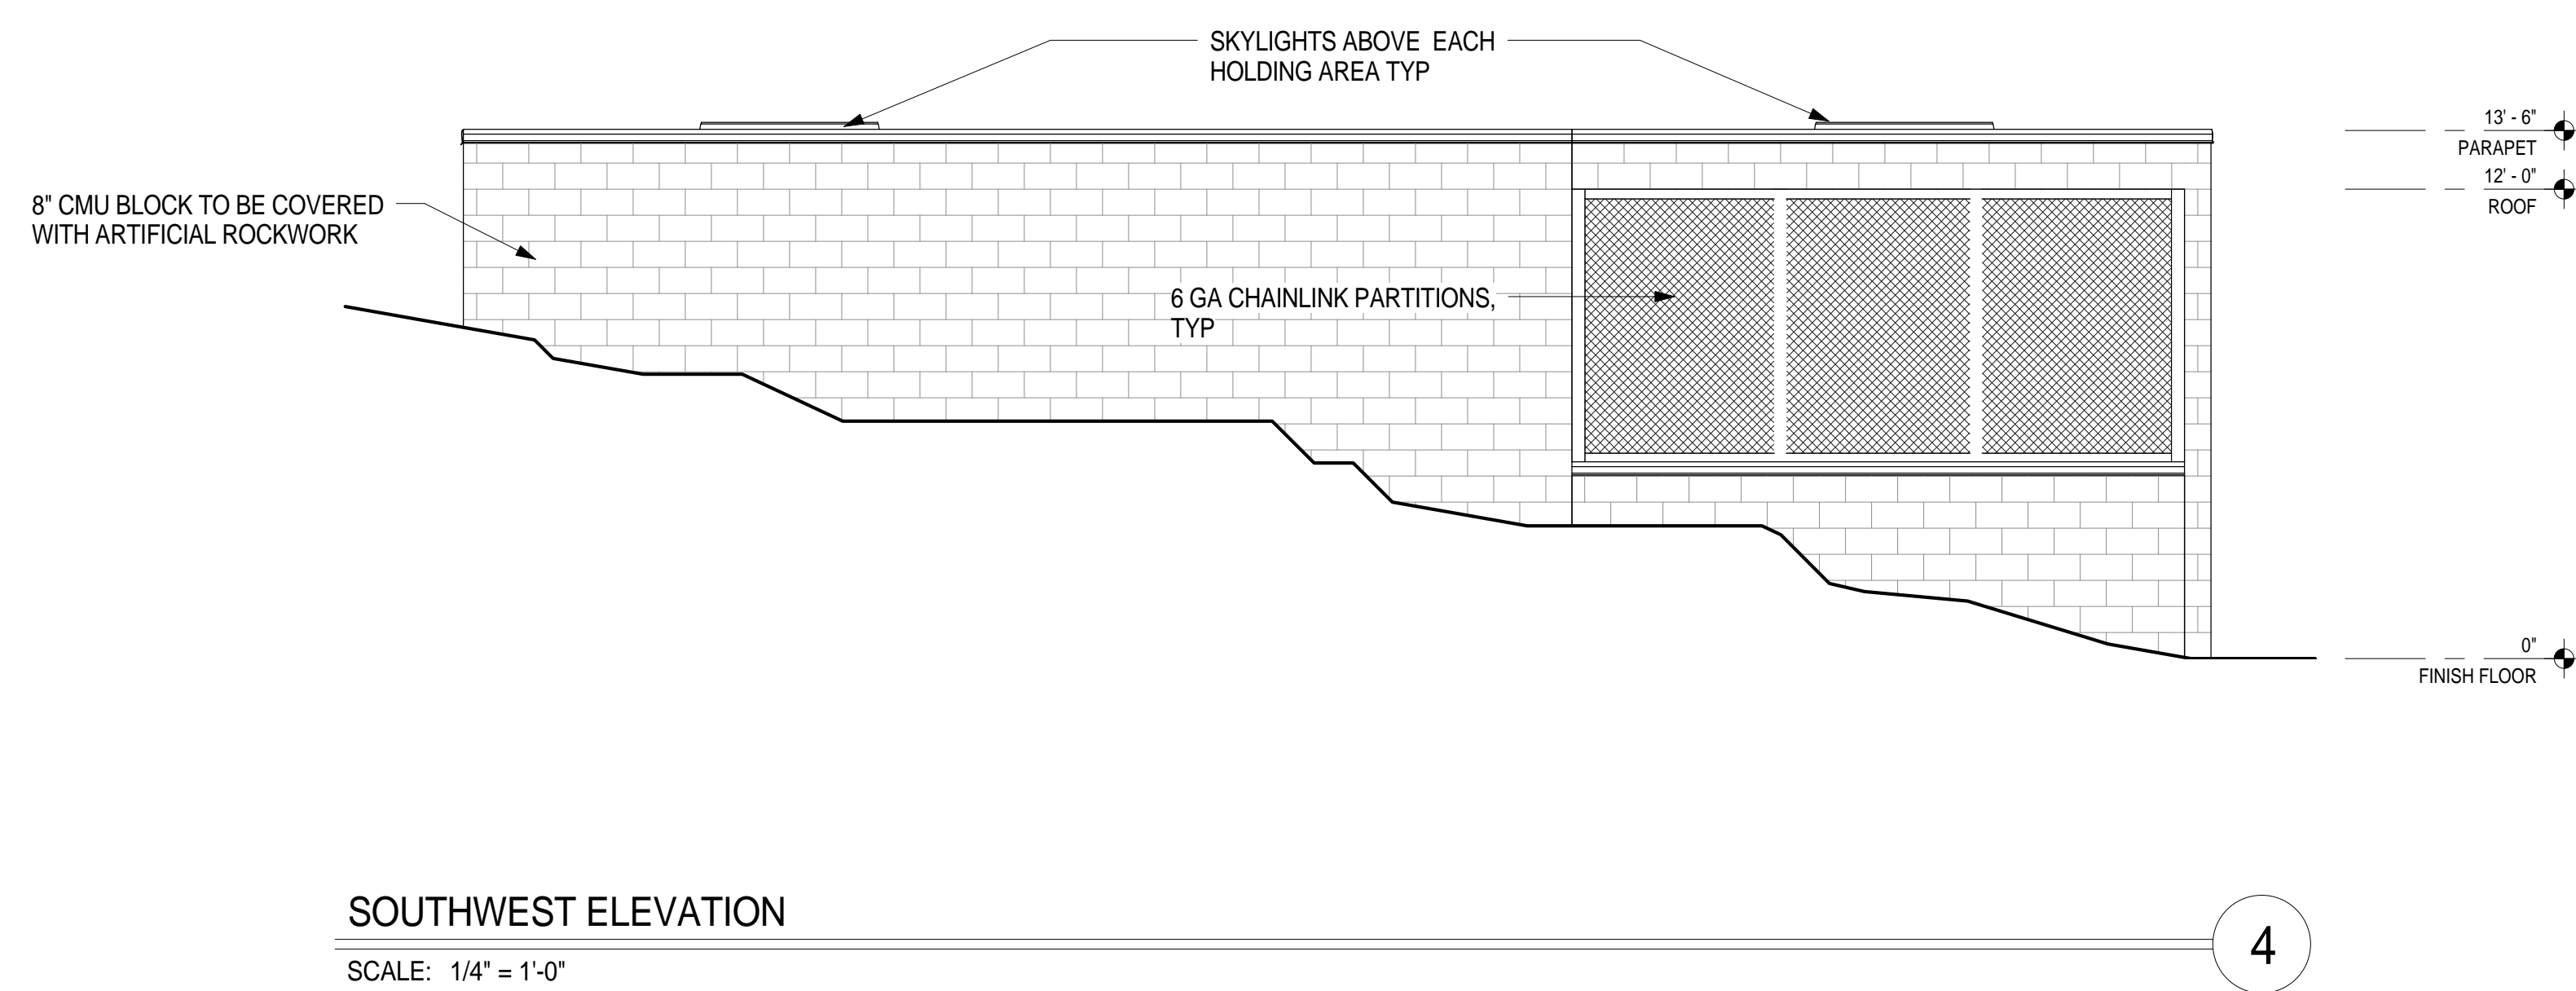


OAKLAND ZOO -  
CALIFORNIA EXHIBIT  
ANIMAL HOLDING  
BUILDINGS

architects landscape architects, p.s.

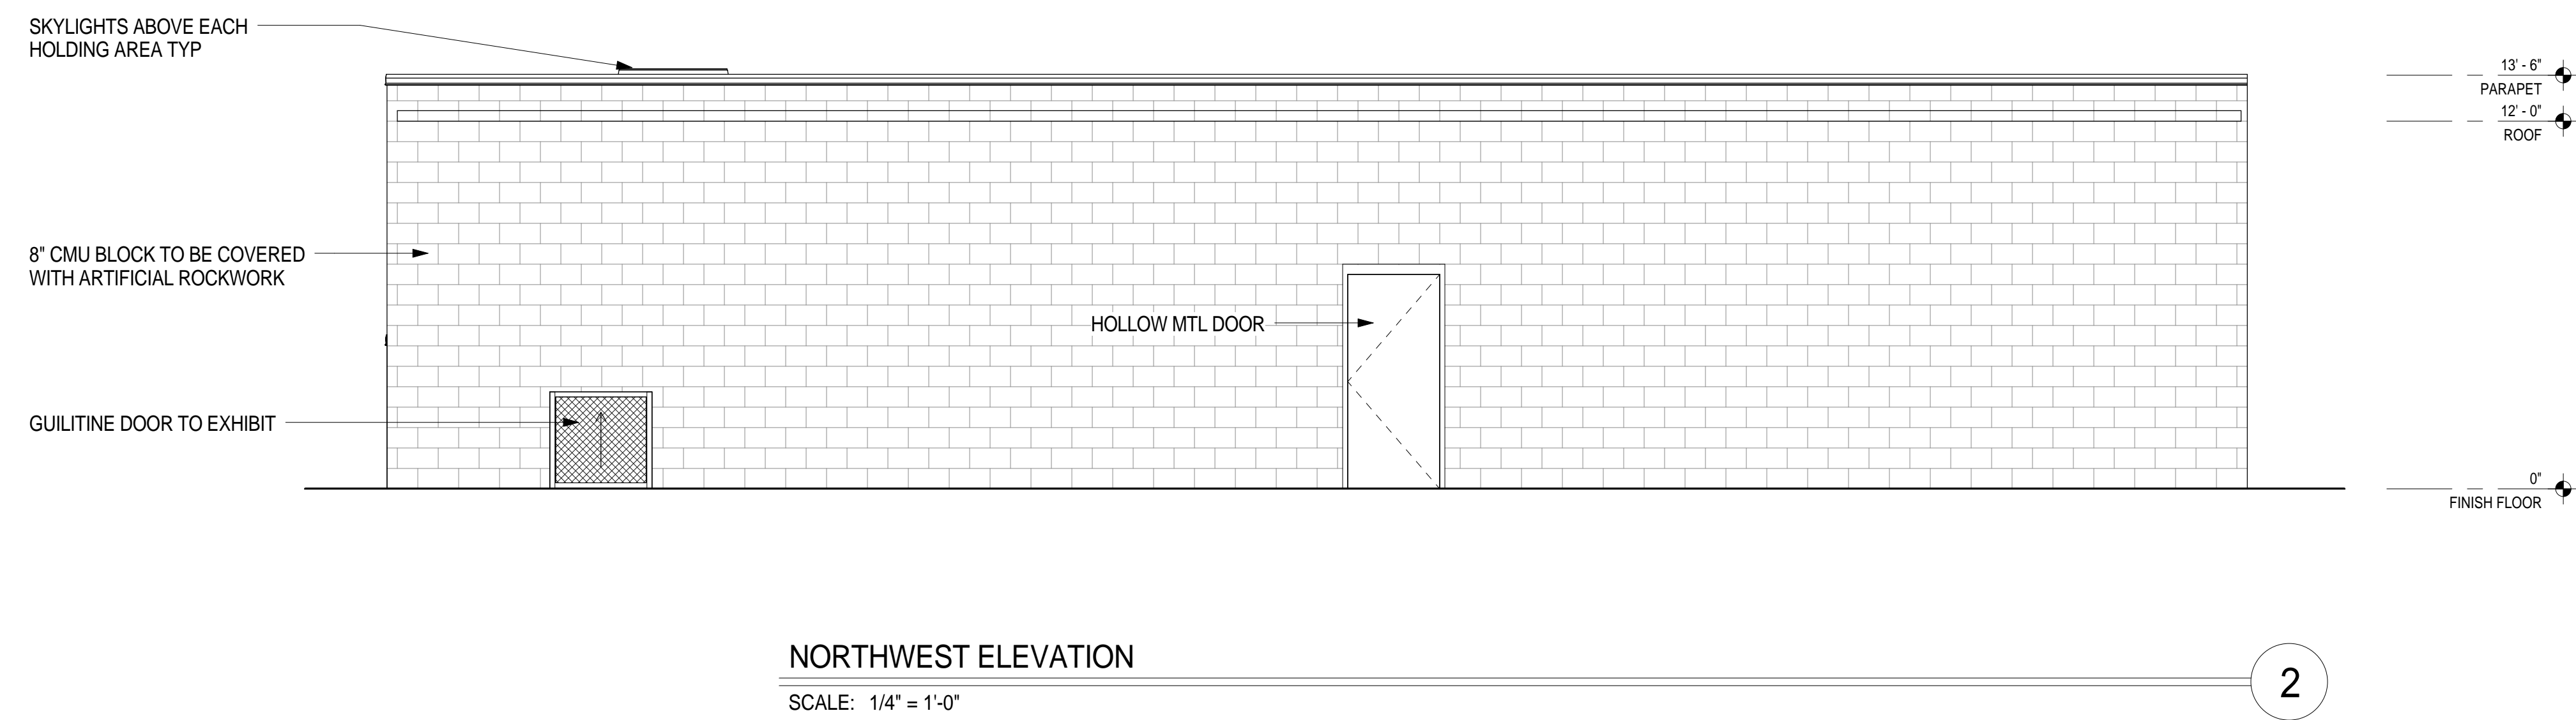

210 third ave. south, suite 2b - seattle, washington 98104  
p: (206) 442-9702 - f: (206) 405-3305 - www.pjarchitects.com

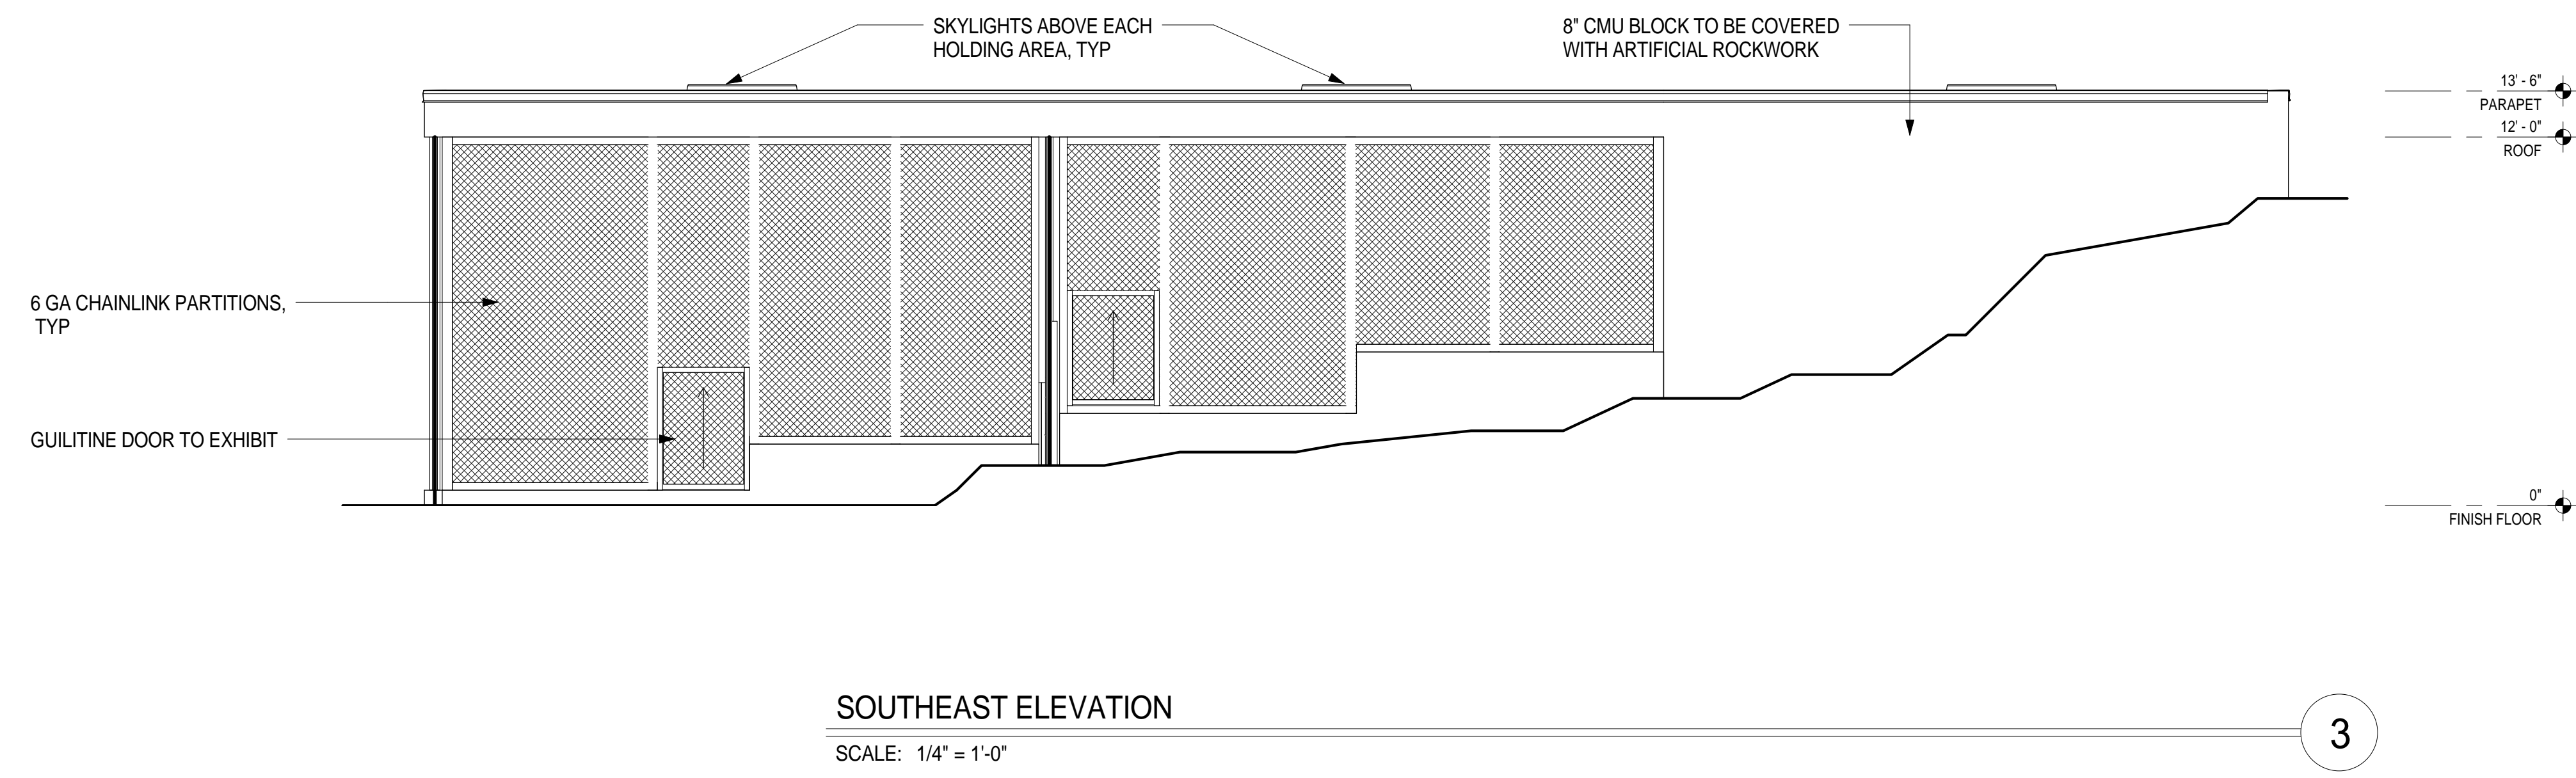

Proposed Master Plan  
Amendment

NO.	ISSUE/REVISION	DATE

PROJECT NUMBER		SHEET NUMBER	
07185		1A-201	
SCALE		DATE	
1/4" = 1'-0"		MAY 4, 2010	

BLACK BEAR  
HOLDING AREA