


TREE(S) TO BE REMOVED

TREE(S) WITHIN 10' OF CONSTRUCTION - TO BE PROTECTED AND REMAIN

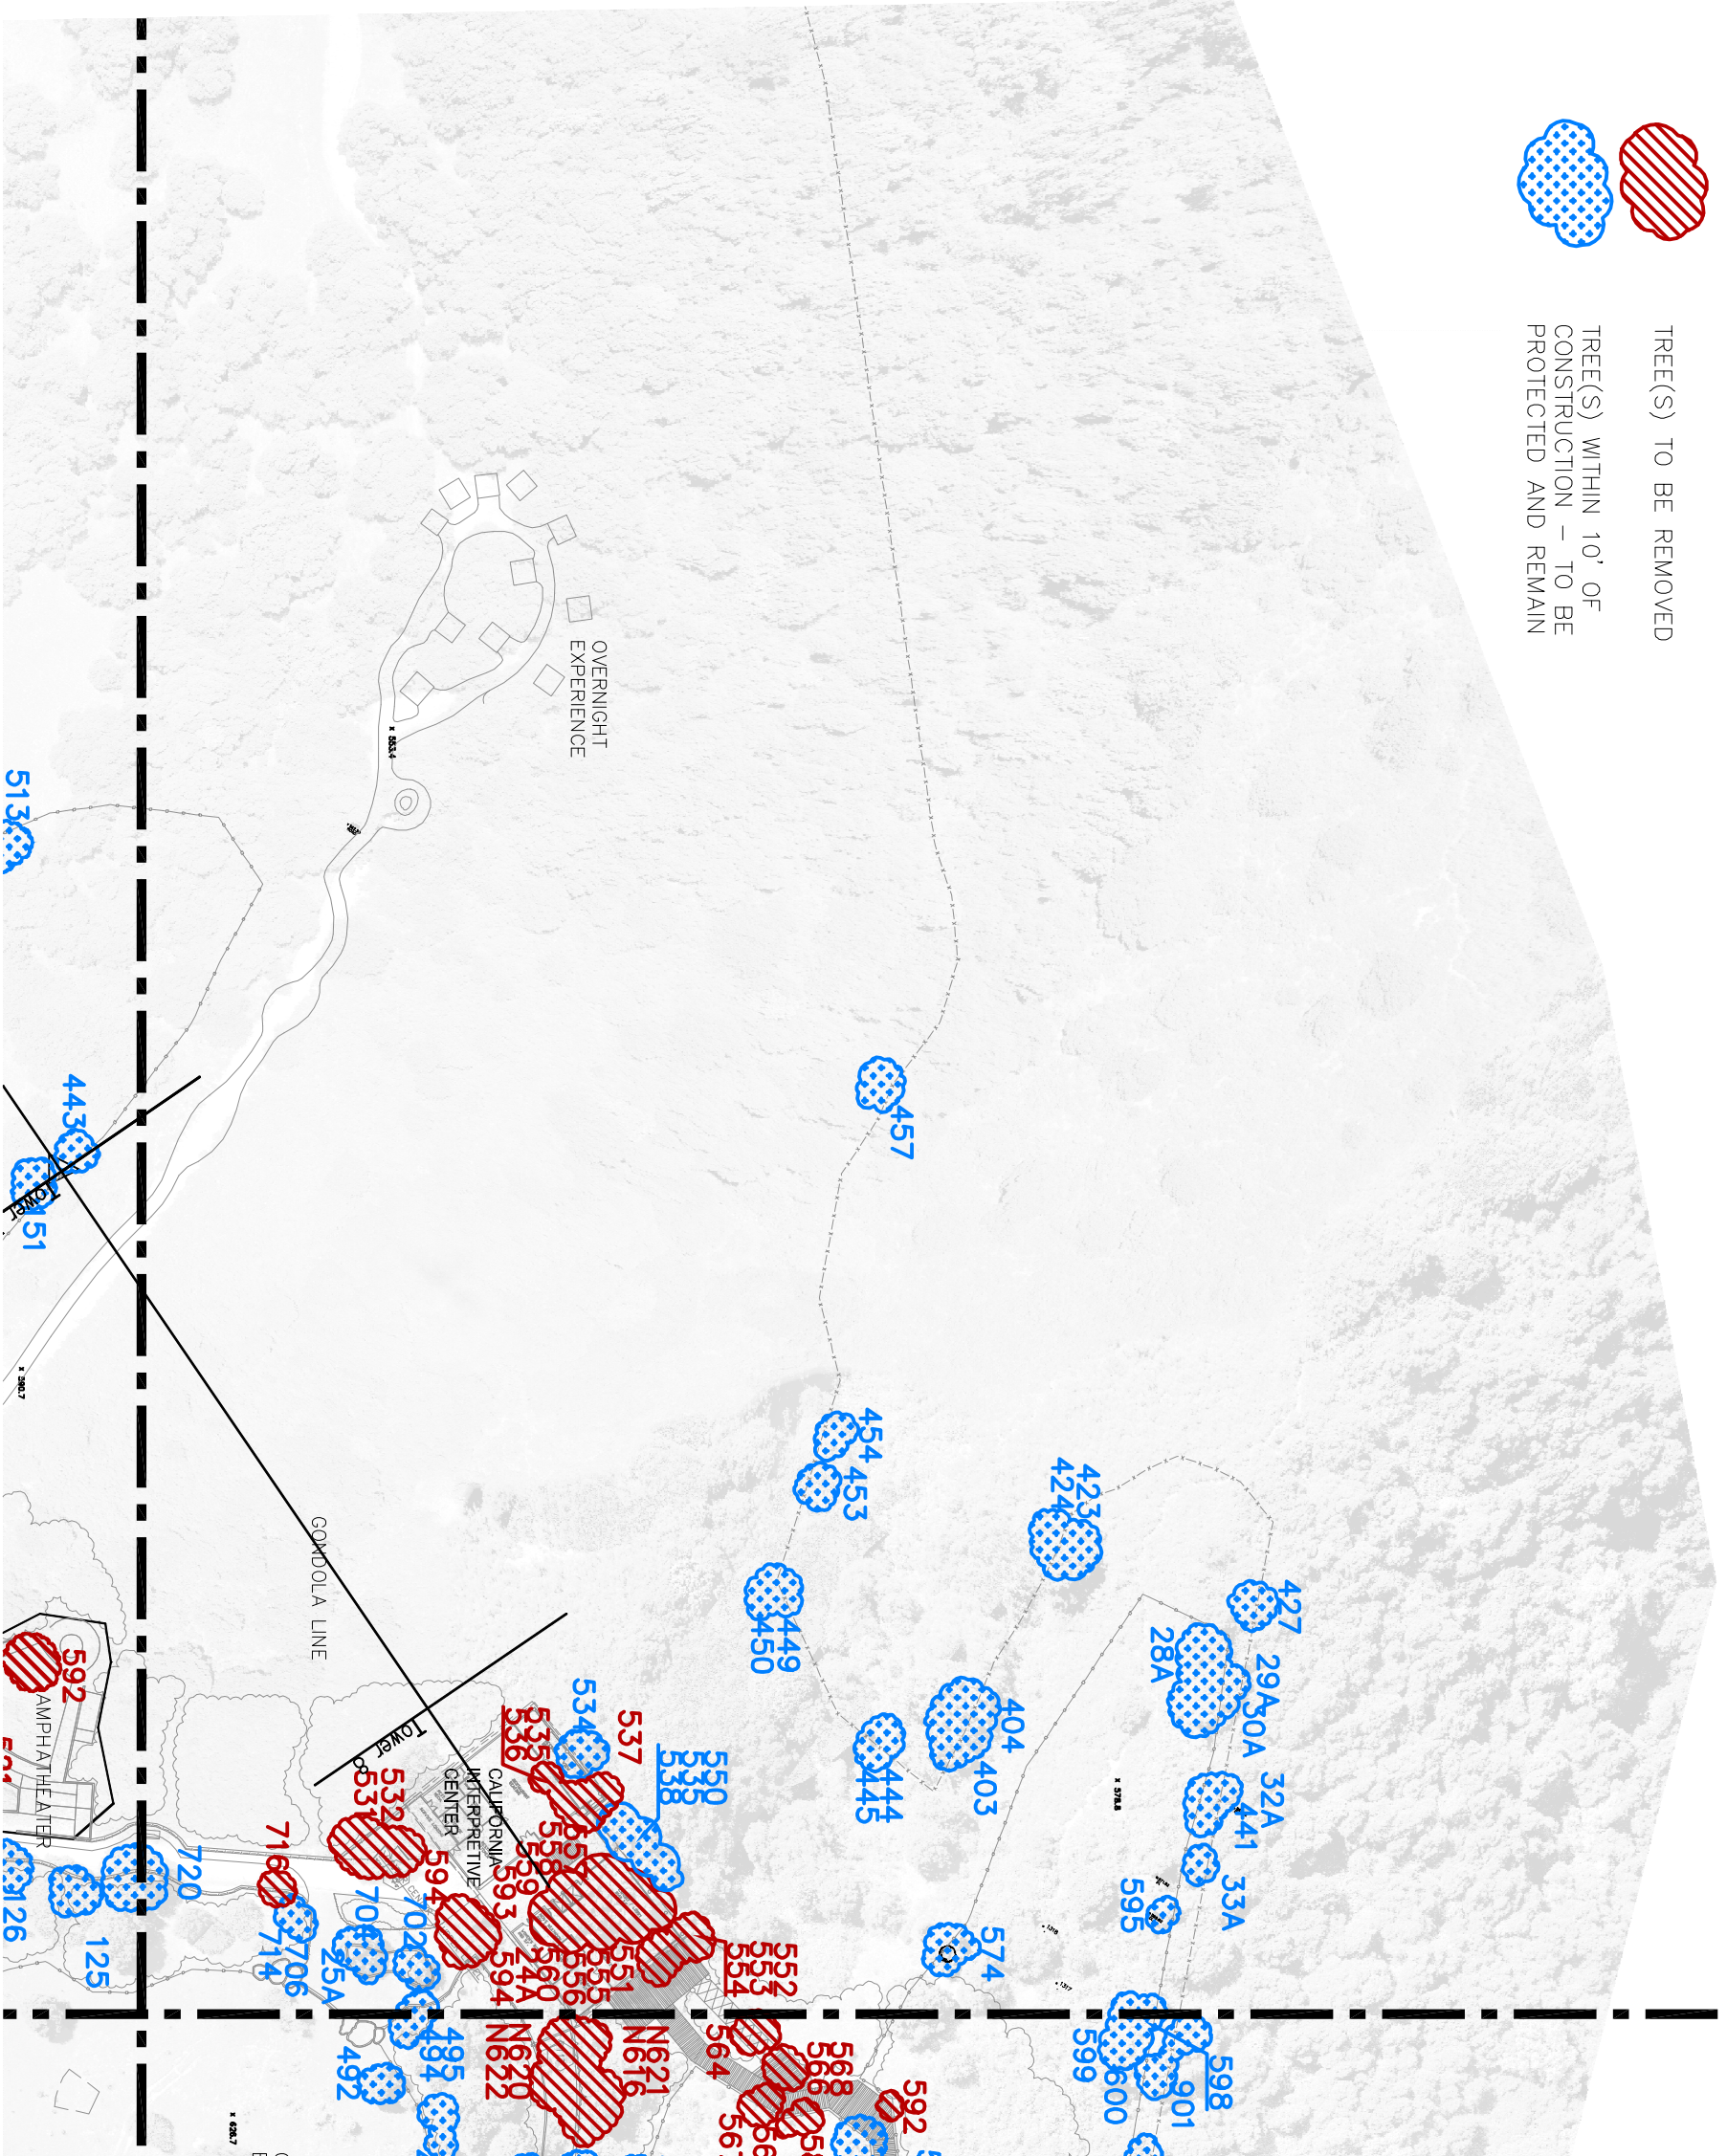

SCHEMATIC TREE IMPACT DIAGRAM - QUADRANT 1

SCALE: 1" = 400'



OAKLAND ZOO
CALIFORNIA!



310 West MacArthur Blvd. Suite 200, Milpitas, California 95035
P: (925) 952-3100 F: (925) 952-3105 www.pjaplanning.com

Knowland Park	

Revision/Issue	Date

<p>SCHEMATIC TREE IMPACT DIAGRAM</p>	<p>DATE: 07/18/20</p> <p>SCALE: 1"=40'-0"</p> <p>PROJECT: 2-22A</p> <p>NO: 0929310</p>
--	--