



OAKLAND ZOO CALIFORNIA!



210 1944 rue. south, suite 201, san diego, california 92108
p: 619 444-9700 • f: 619 444-3155 • www.pjainc.com

Knowland Park

Revision/Issue	Date


SCHEMATIC TREE IMPACT DIAGRAM

DATE: 07/18/15

SCALE: 1"=40'-0"

NO: 0829310

1

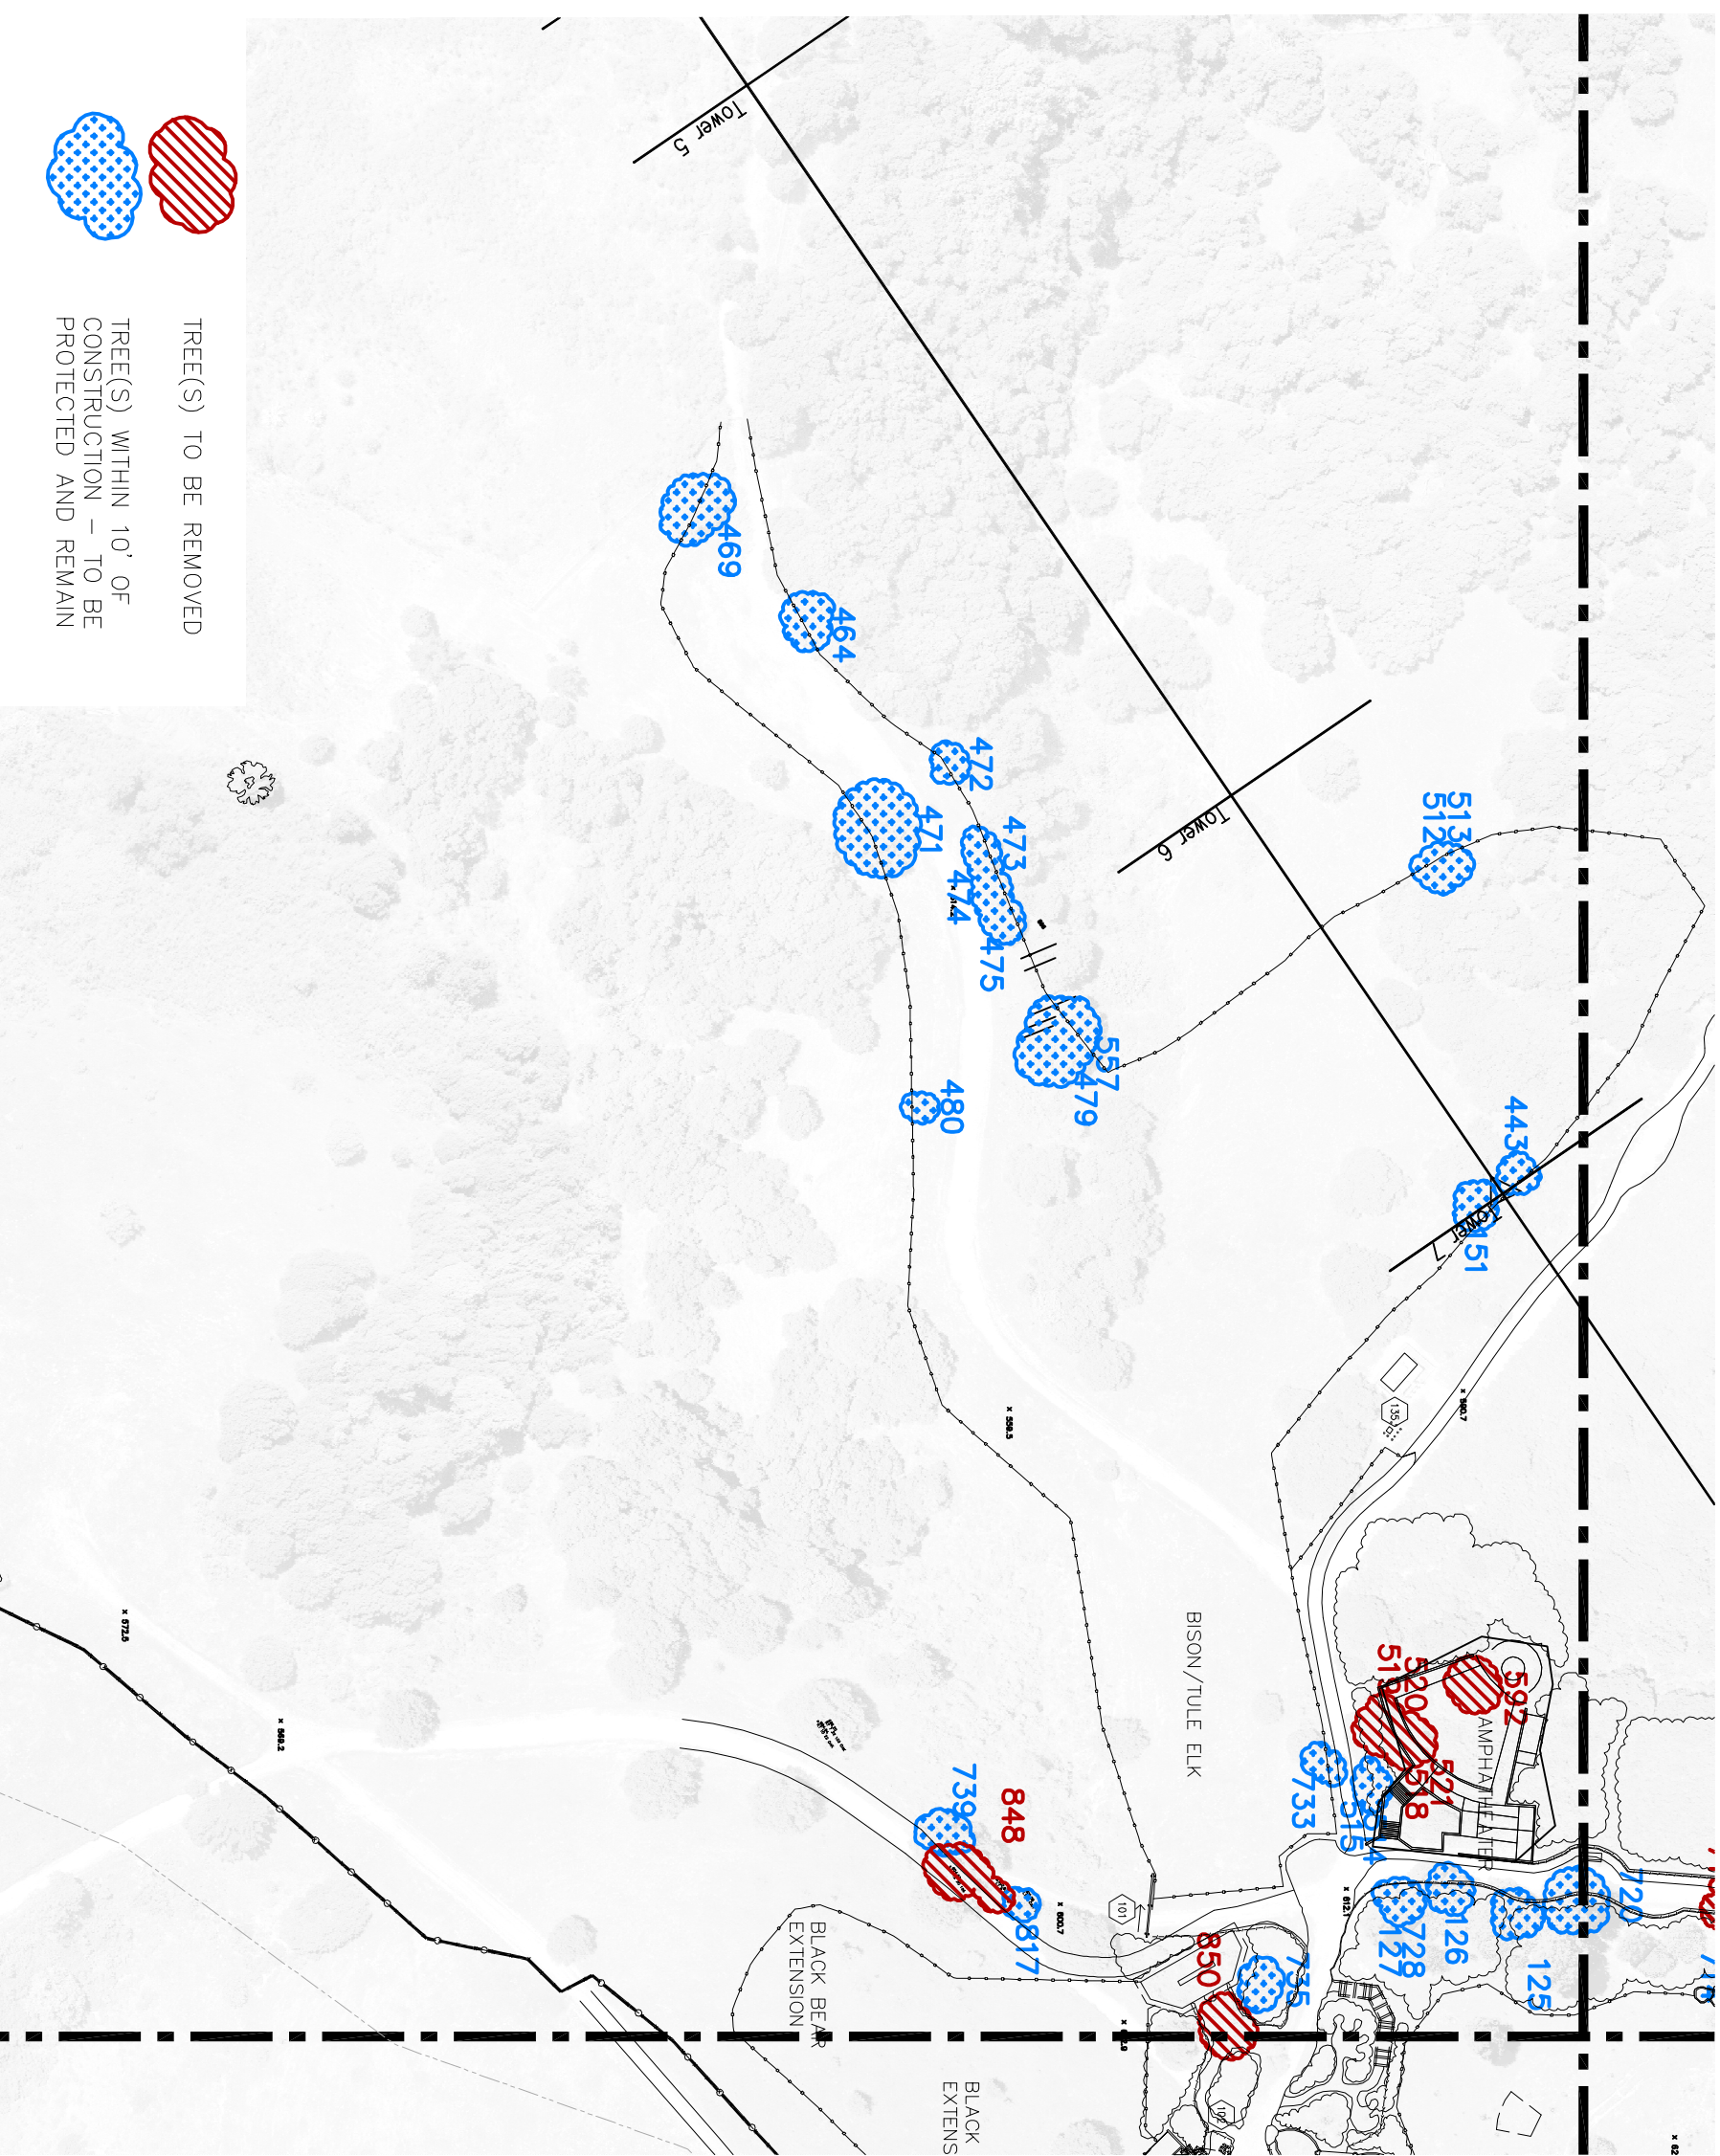

TREE(S) TO BE REMOVED

TREE(S) WITHIN 10' OF CONSTRUCTION - TO BE PROTECTED AND REMAIN

SCHEMATIC TREE IMPACT DIAGRAM
SCALE: 1"=40'-0"