


208022.Conditional Use Permit\CUP Creek Protection Plan\_9/29/2010 10:57:05 AM

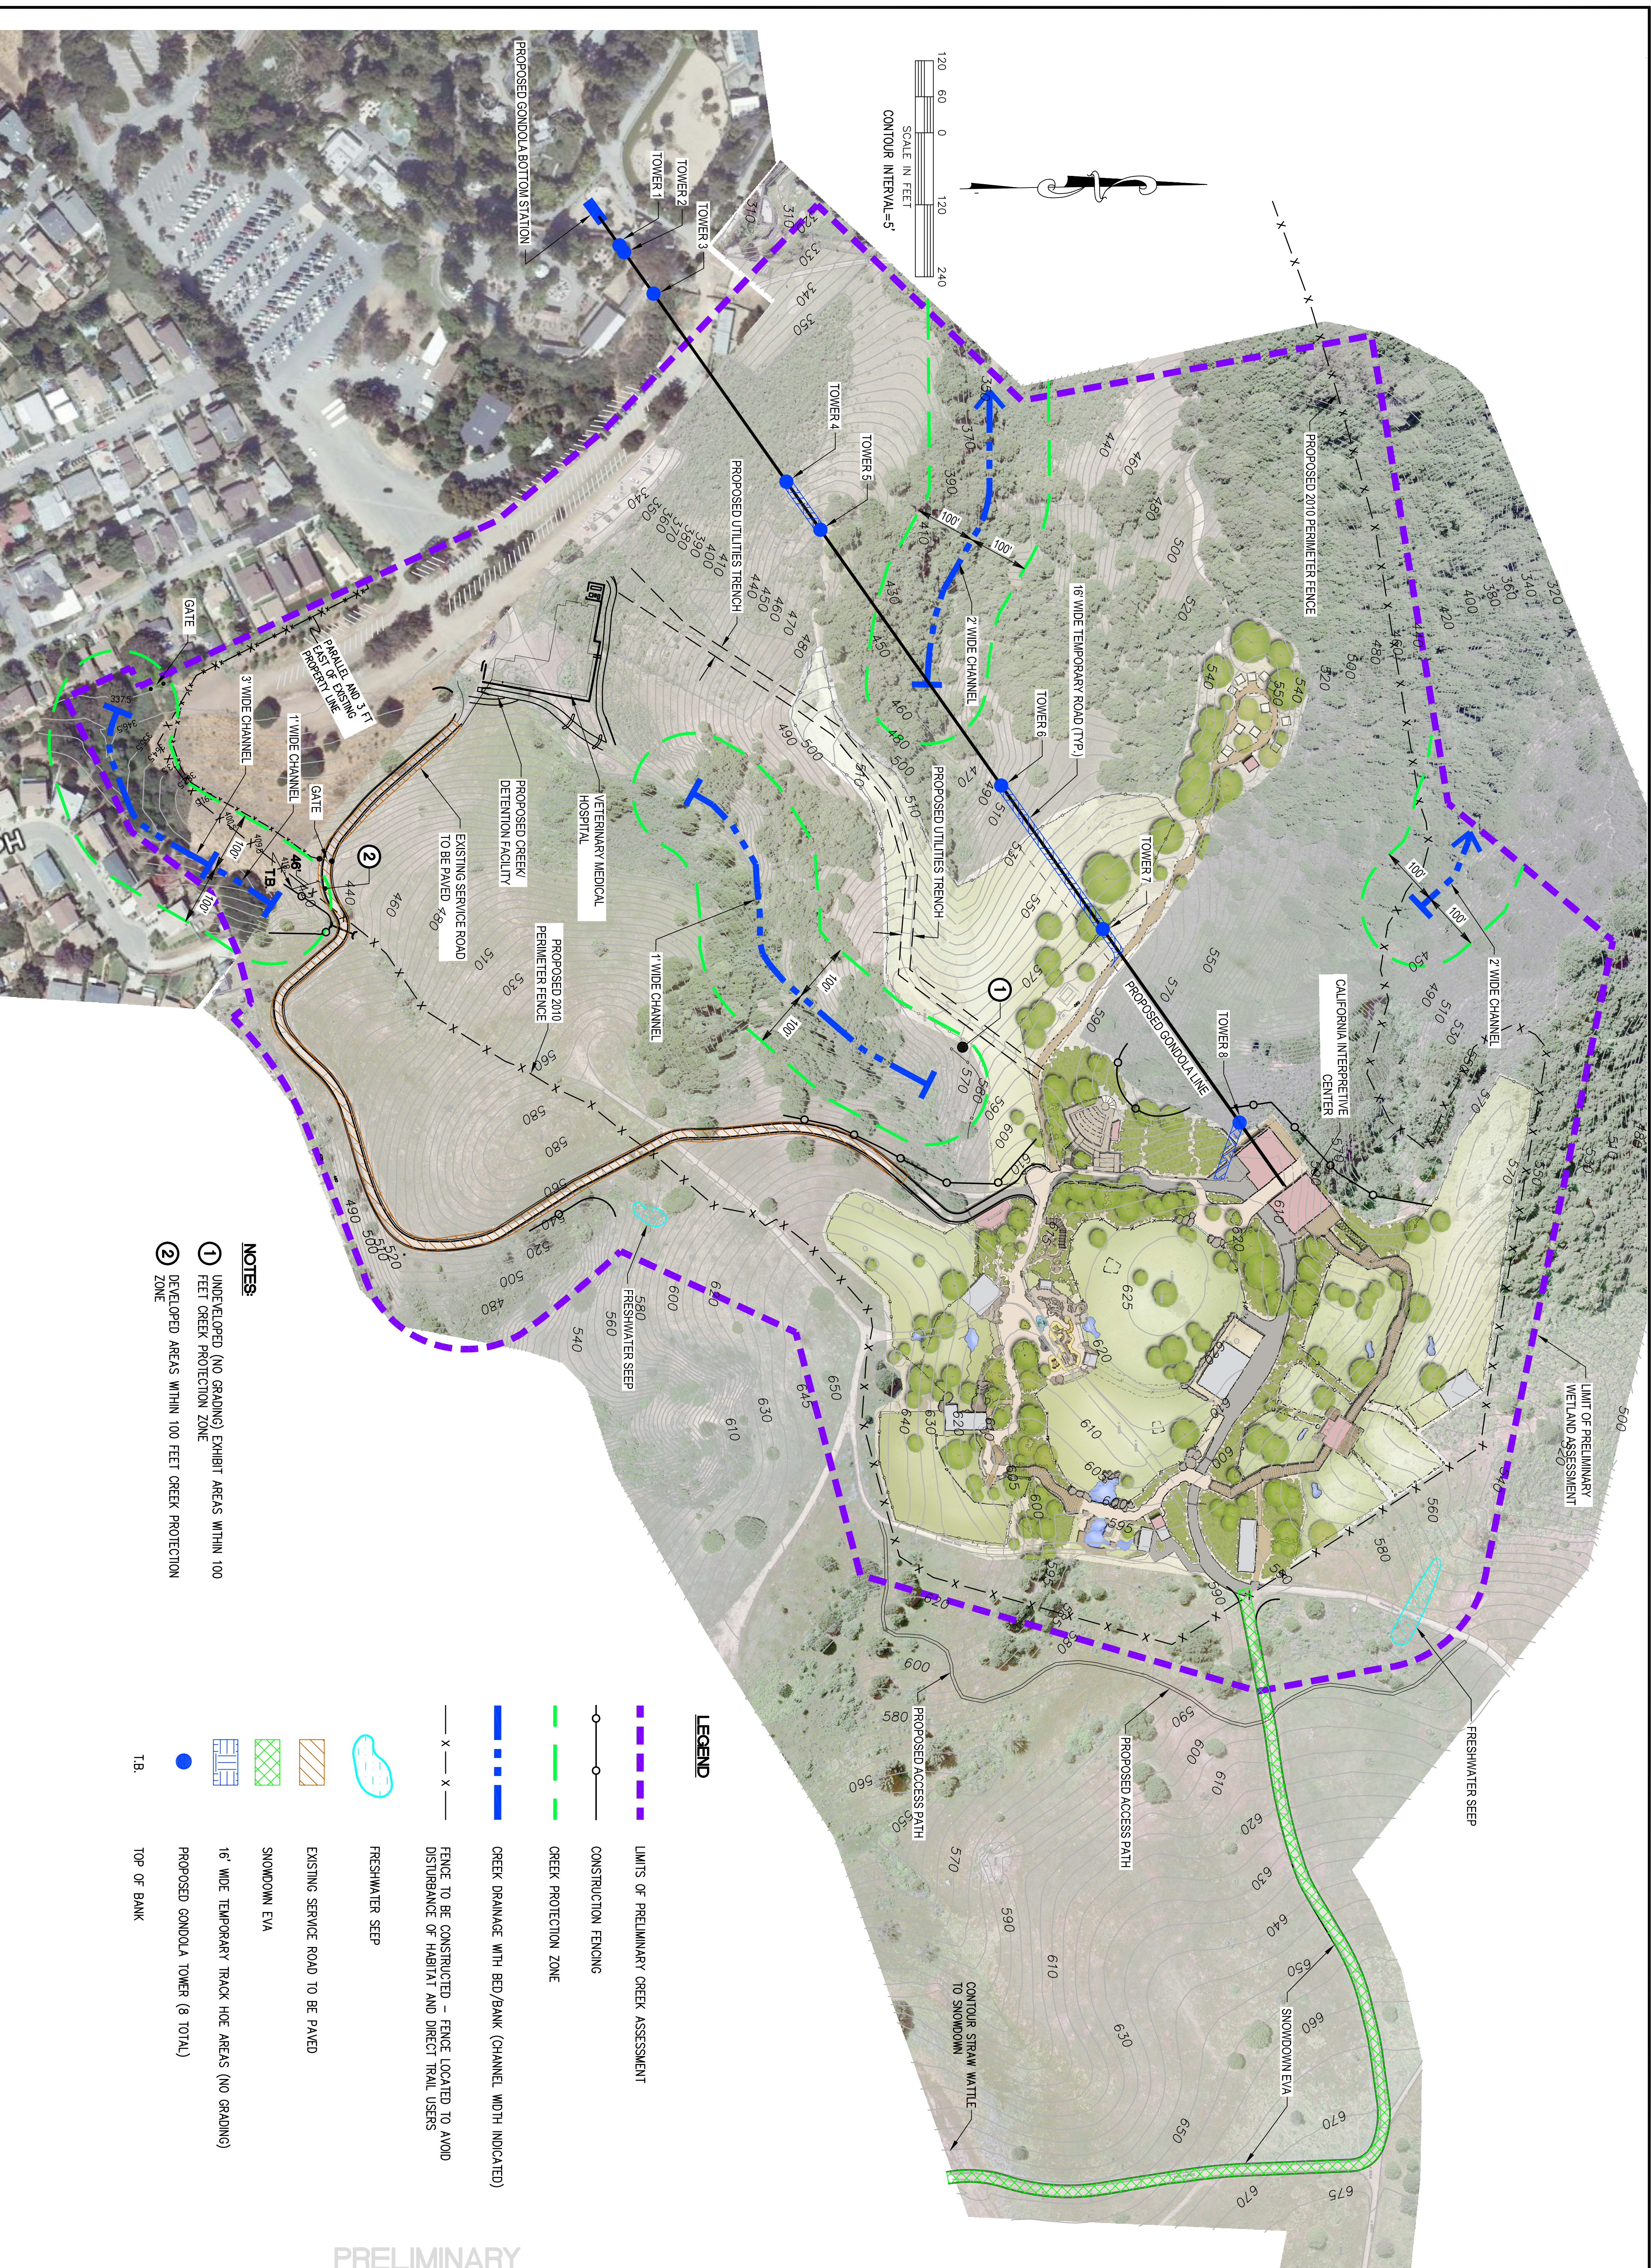

- NOTES:**
- ① UNDEVELOPED (NO GRADING) EXHIBIT AREAS WITHIN 100 FEET CREEK PROTECTION ZONE
  - ② DEVELOPED AREAS WITHIN 100 FEET CREEK PROTECTION ZONE

- LEGEND**
- - - - - LIMITS OF PRELIMINARY CREEK ASSESSMENT
  - - - - - CONSTRUCTION FENCING
  - - - - - CREEK PROTECTION ZONE
  - - - - - CREEK DRAINAGE WITH BED/BANK (CHANNEL WIDTH INDICATED)
  - - - - - FENCE TO BE CONSTRUCTED - FENCE LOCATED TO AVOID DISTURBANCE OF HABITAT AND DIRECT TRAIL USERS
  - - - - - FRESHWATER SEEP
  - - - - - EXISTING SERVICE ROAD TO BE PAVED
  - - - - - SNOWDOWN EVA
  - - - - - 16' WIDE TEMPORARY TRACK HOE AREAS (NO GRADING)
  - - - - - PROPOSED GONDOLA TOWER (8 TOTAL)
  - - - - - TOP OF BANK
  - - - - - T.B.

PRELIMINARY  
NOT FOR CONSTRUCTION

**CREEK PROTECTION PLAN**  
**THE CALIFORNIA! EXHIBIT**  
**CUP CM09085 - OAKLAND ZOO**

OAKLAND                      ALAMEDA COUNTY                      CALIFORNIA

JOB NO	208022
SCALE	1"=120'
DATE	9/28/2010
DESIGN	
DRAWN	MC
APPROVED	

No.	BY	DATE	REVISIONS

ALIQOT

PLANNERS  
CIVIL ENGINEERS  
SURVEYORS

ALIQOT ASSOCIATES, INC.  
400 BROADWAY, 2ND FLOOR  
OAKLAND, CA 94610  
(510) 661-5101  
FAX: (510) 661-5171