



OAKLAND ZOO  
CALIFORNIA!




210 North First Street, Suite 200 - Oakland, California 94612  
P: (510) 434-3700 • F: (510) 434-3155 • www.dhrcalifornia.com

Knowland Park


Revision/Issue	Date

SCHEMATIC TREE  
IMPACT DIAGRAM

DATE: 07/16/15  
SCALE: 1"=80'-0"  
NO: 0829310

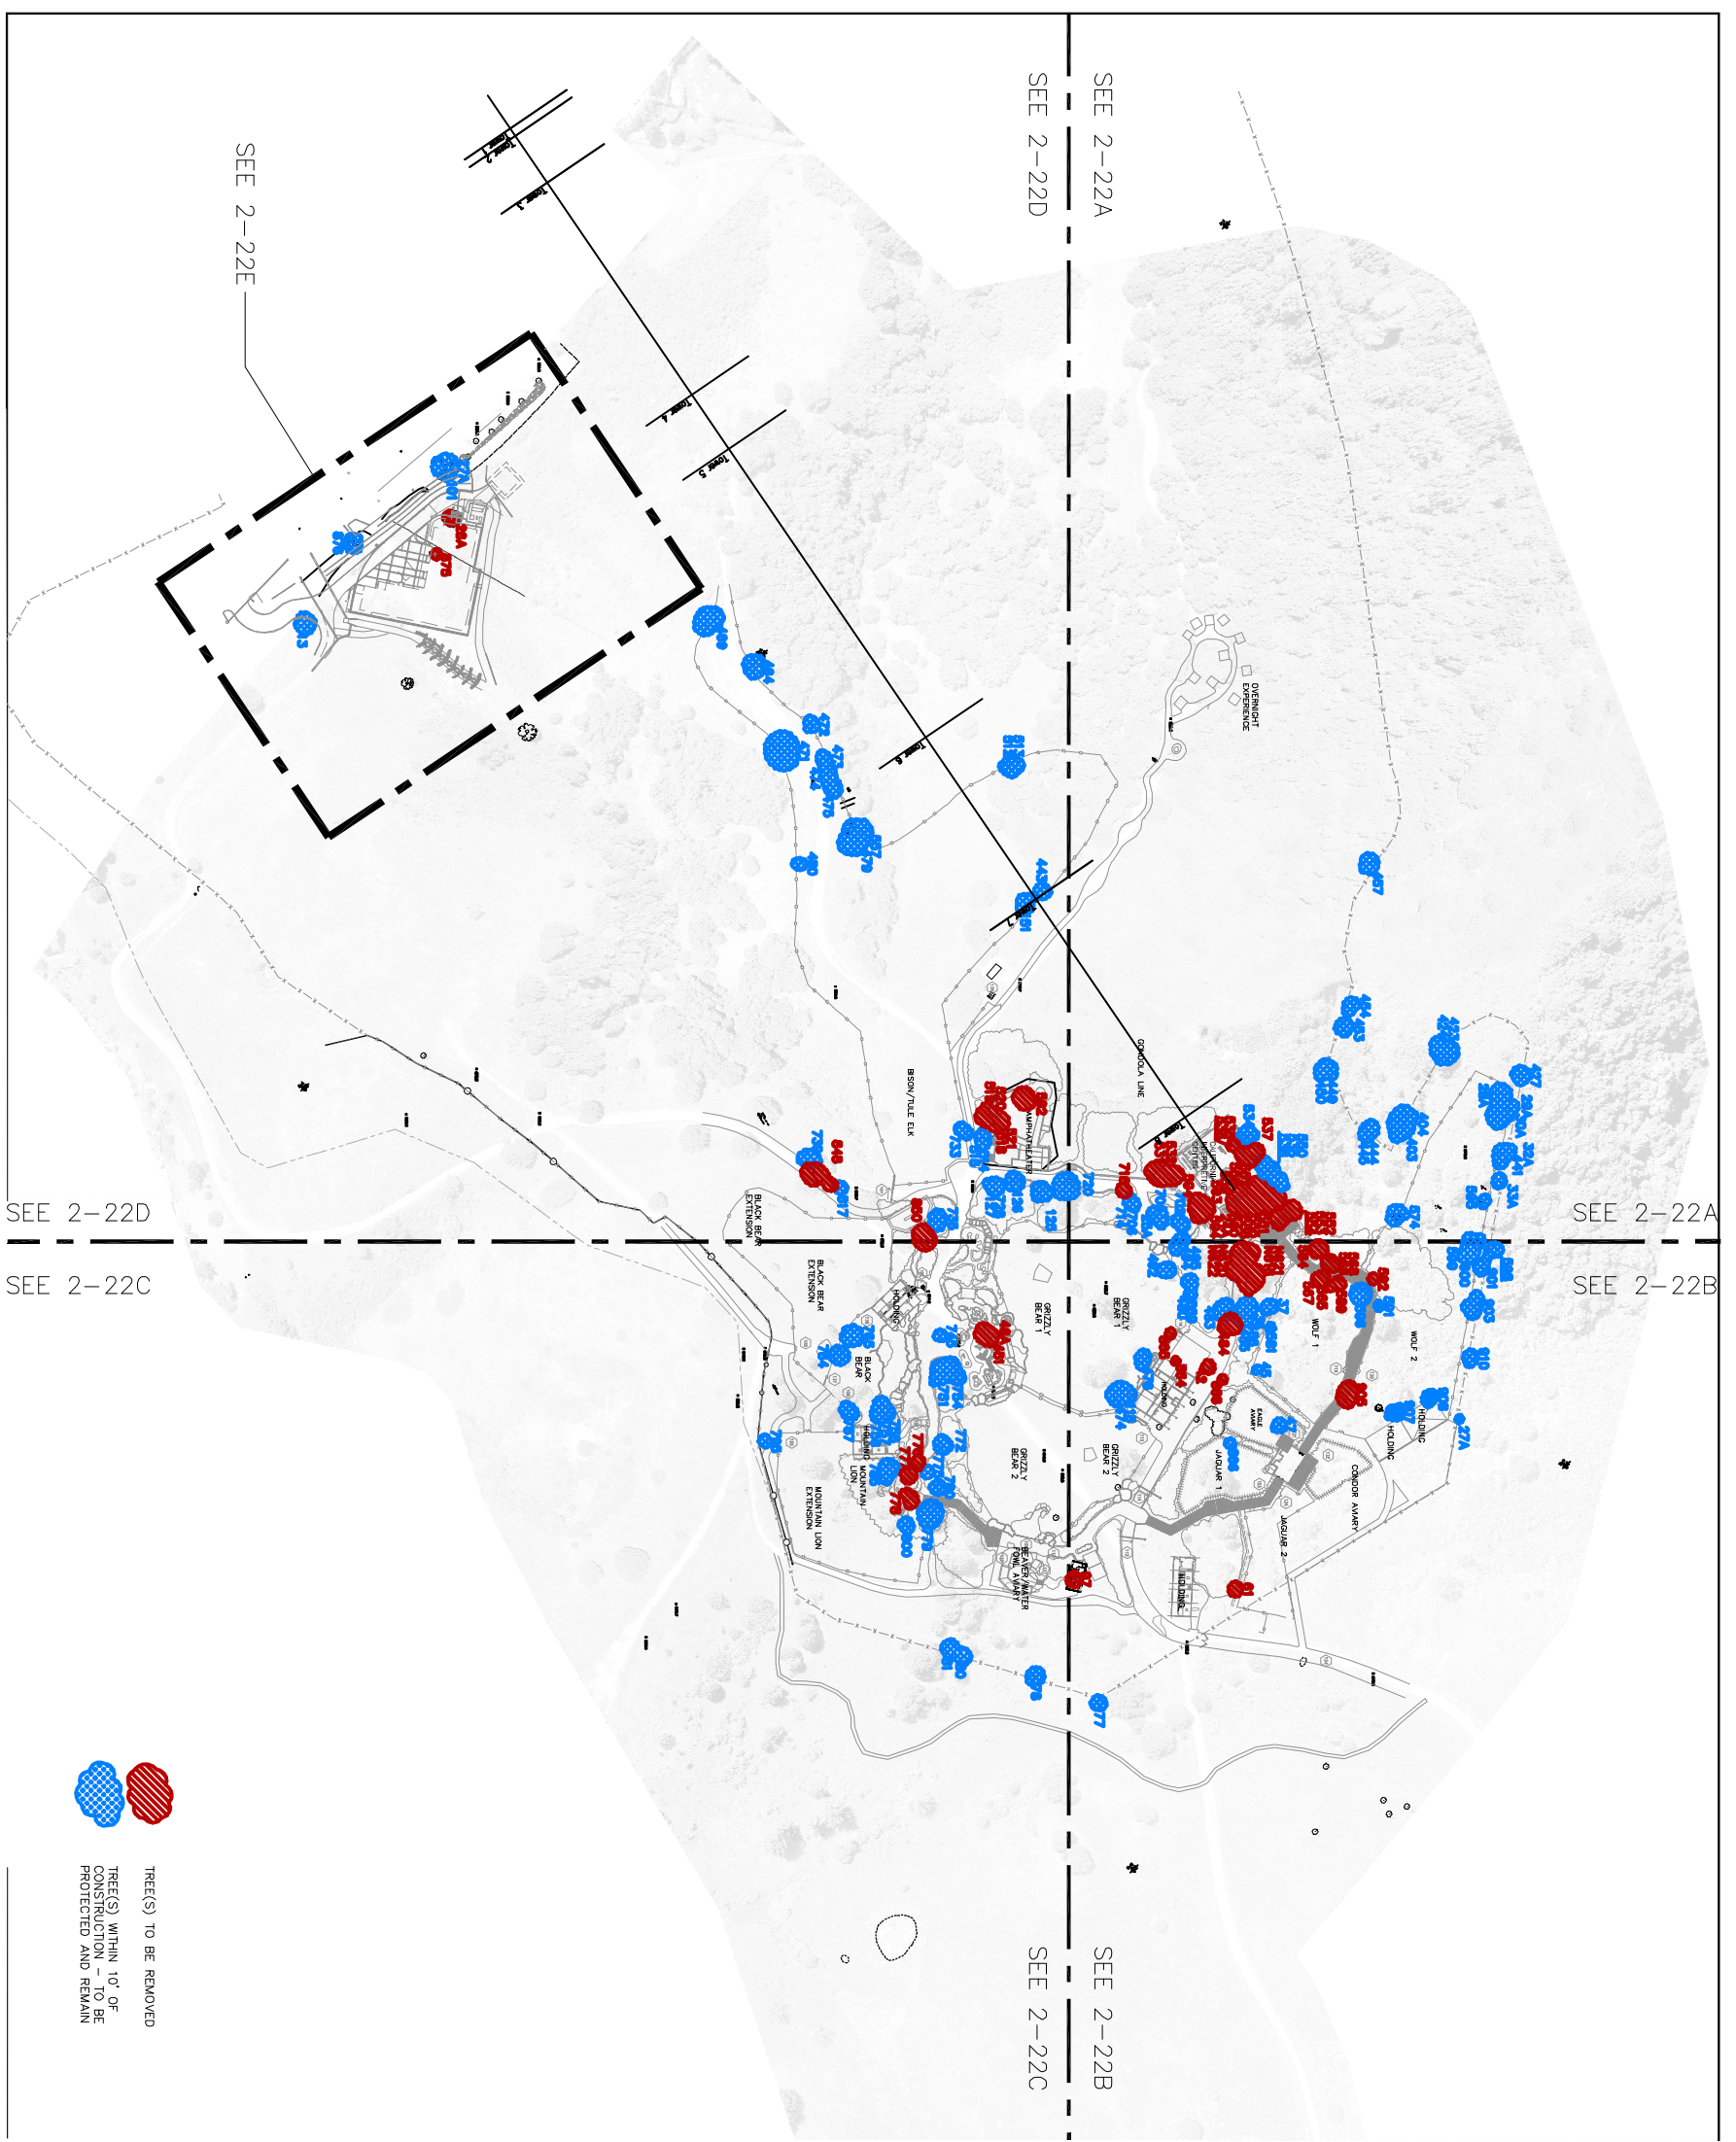

TREE(S) TO BE REMOVED  
TREE(S) WITHIN 10' OF  
CONSTRUCTION - TO BE  
PROTECTED AND REMAIN

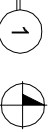

SCHEMATIC TREE IMPACT DIAGRAM  
SCALE: 1" = 80'-0"