



OAKLAND ZOO CALIFORNIA EXHIBIT

architects **pja** landscape architects, p.s.
210 Hillside Avenue, Suite 20 - Seattle, Washington 98104
P: (206) 442-9700 • F: (206) 455-3305 • www.pjaarchitect.com


SD			

Revisions/Issues	Date

PROJECT NUMBER: 07185		SHEET NUMBER: 1	
SCALE: 1"=50'-0"		DATE: 11/09/10	
SCHEMATIC PLANTING PLAN			

SYMBOL	DESCRIPTION
	NEW NATIVE DECIDUOUS TREE
	NEW NATIVE BROADLEAF EVERGREEN TREE
	EXISTING TREE & SHRUB CANOPY
	EXISTING SPECIAL STATUS PLANT SPECIES - PROTECTION AND MONITORING MEASURES TO BE IMPLEMENTED
	PLANTING SCHEMATIC 1: • RETAIN ALL NATIVE PLANT SPECIES • REMOVE ALL HIGHLY INVASIVE NON-NATIVE PLANT SPECIES • PROVIDE ADDITIONAL PLANTINGS OF NATIVE TREES, SHRUBS, & GRASSES FOR HABITAT ENHANCEMENT. • NO GRADING • ANIMAL HABITAT
	PLANTING SCHEMATIC 2: • RETAIN ALL NATIVE PLANT SPECIES • REMOVE ALL HIGHLY INVASIVE NON-NATIVE PLANT SPECIES • PROVIDE ADDITIONAL PLANTINGS OF NATIVE TREES, SHRUBS, & GRASSES FOR HABITAT ENHANCEMENT. • NO GRADING & NO ANIMALS
	PLANTING SCHEMATIC 3: • PRESERVE ALL NATIVE TREES • REMOVE ALL HIGHLY INVASIVE NON-NATIVE PLANT SPECIES • PROVIDE HABITAT ENHANCEMENT BY REPLANTING DISTURBED AREAS WITH NATIVE TREES, SHRUBS, & GRASSES. • GRADING • ANIMAL HABITAT
	HABITAT PROTECTION AND ENHANCEMENT ZONE 4: • NATURAL AREAS TO BE ENHANCED THROUGH INVASIVE SPECIES REMOVAL & NATIVE ENHANCEMENT PLANTINGS. • TREATMENT AREA FOR ENHANCEMENT WILL BE DEFINED AS PART OF THE HABITAT ENHANCEMENT PLAN. • PROVIDE ADDITIONAL PLANTINGS OF NATIVE TREES, SHRUBS, & GRASSES FOR HABITAT ENHANCEMENT.

LEGEND:

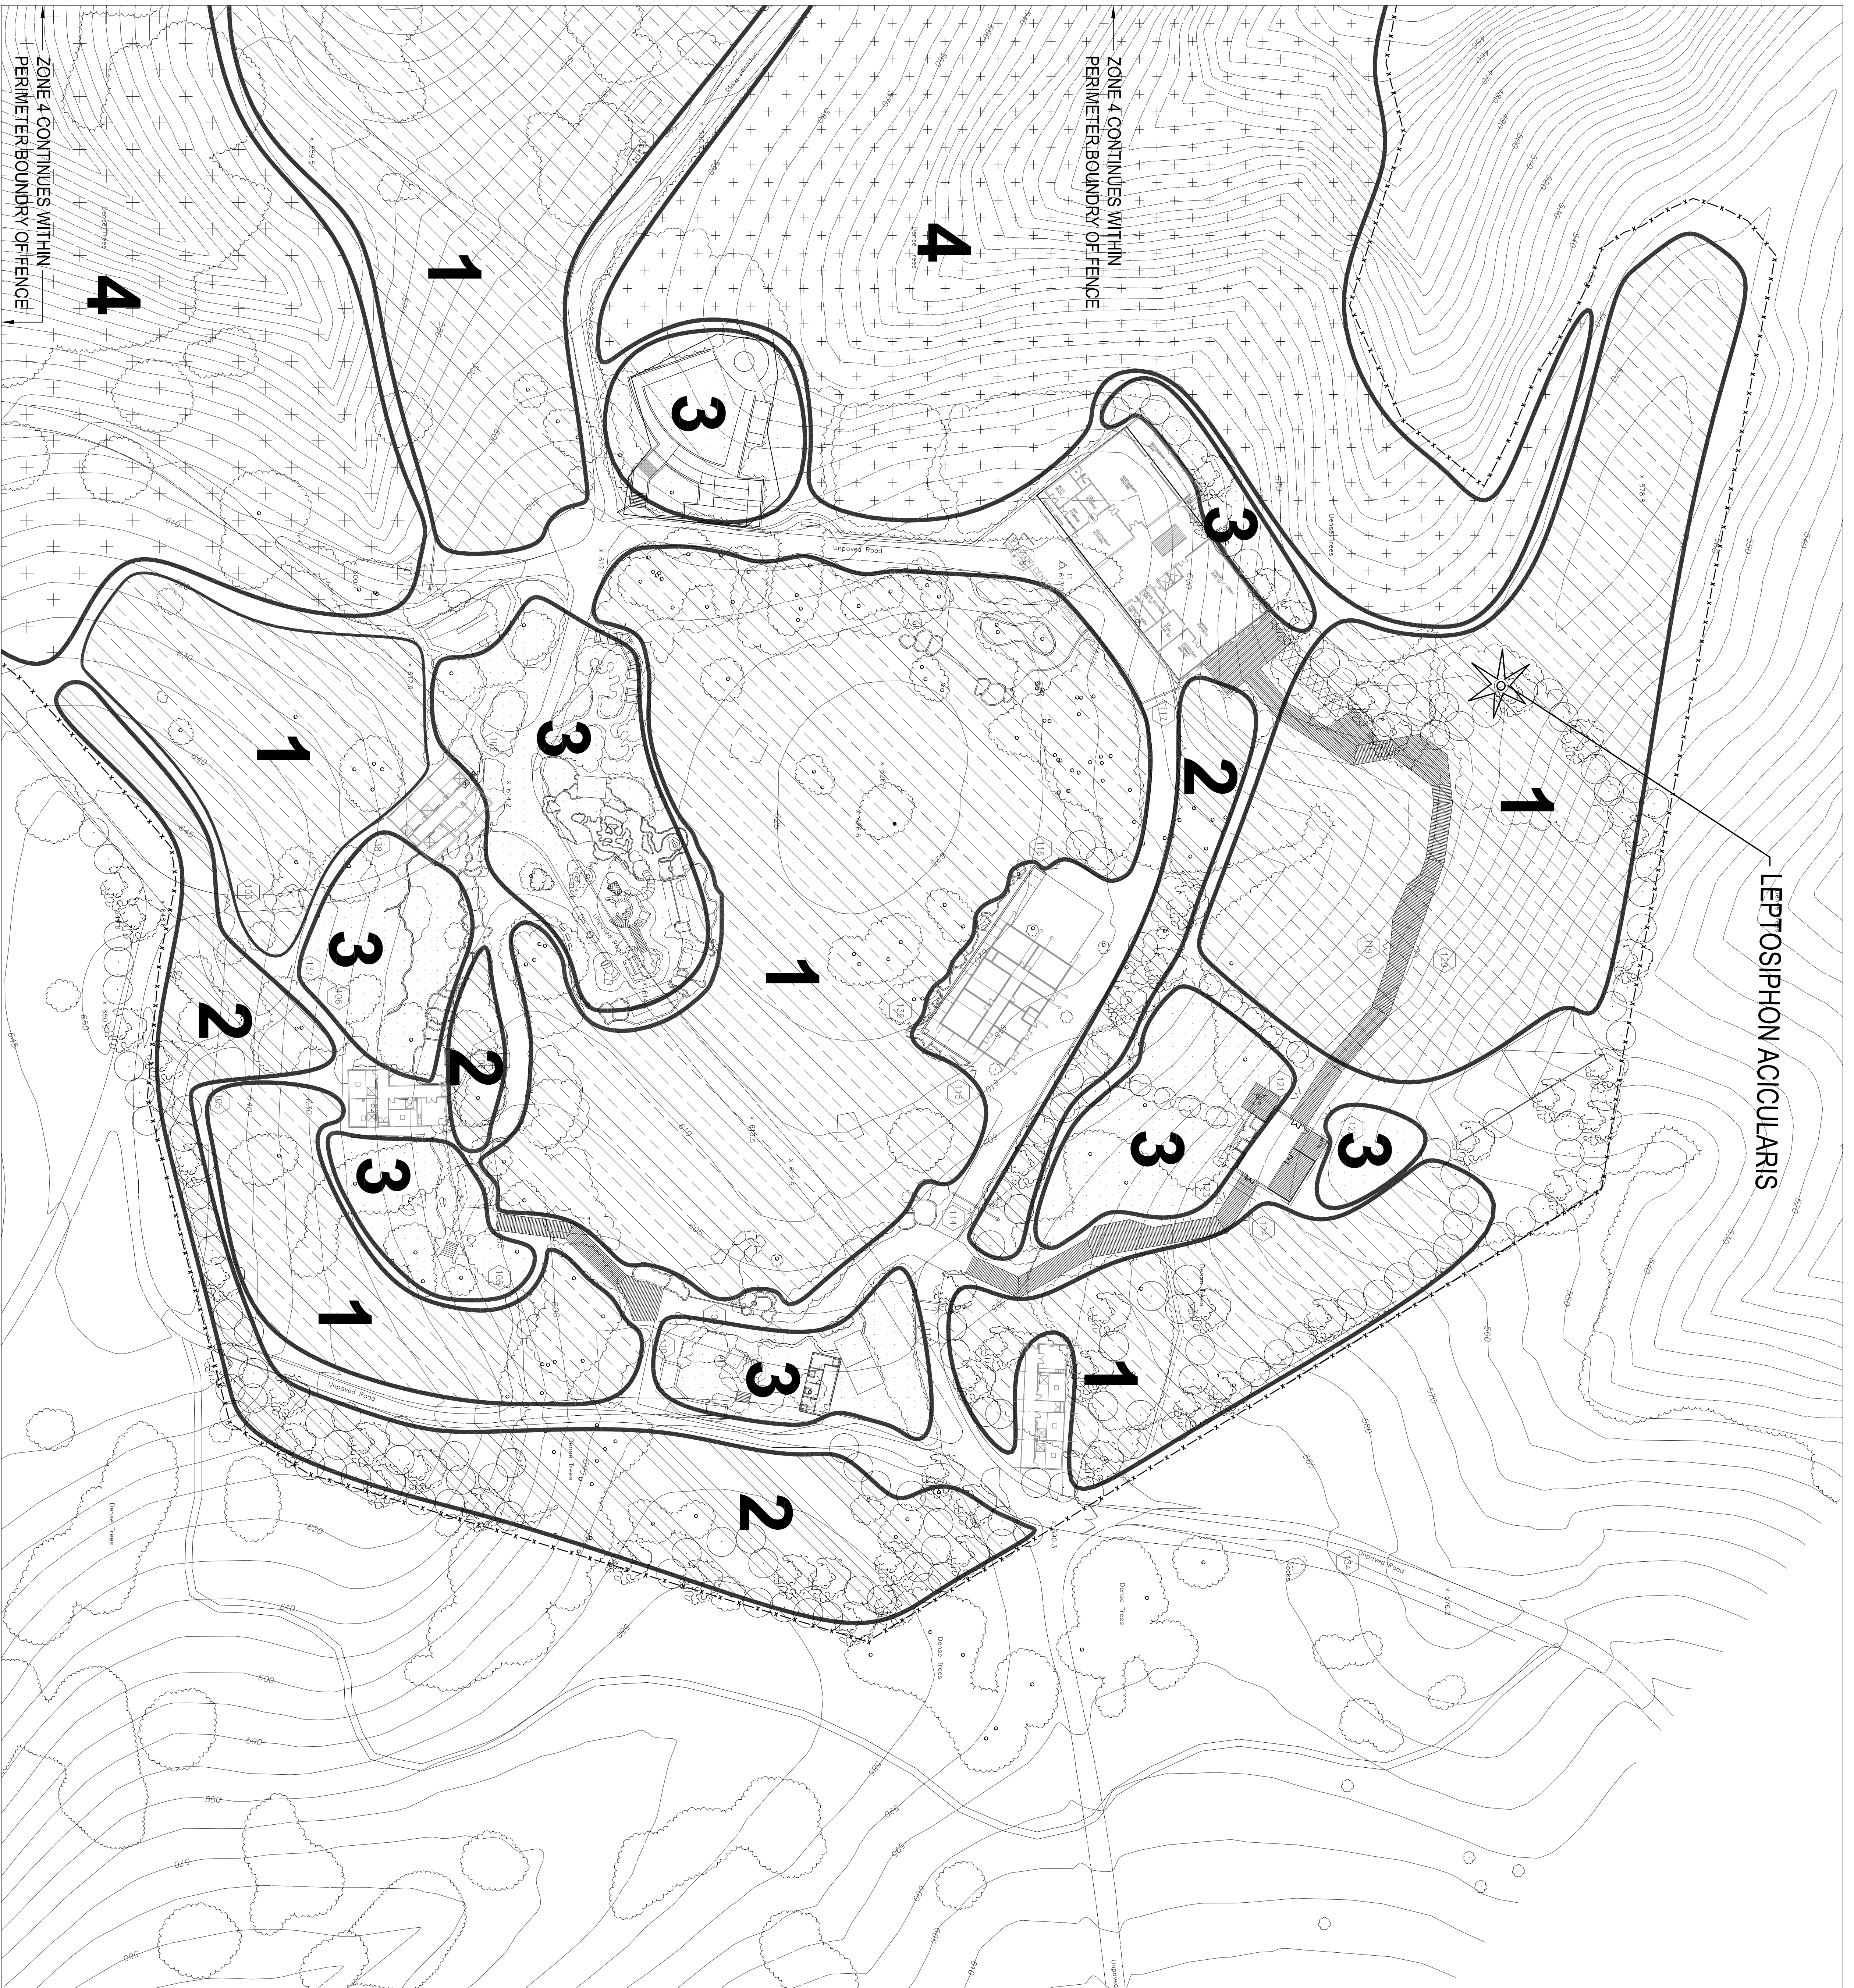

SCHEMATIC PLANTING PLAN DIAGRAM
SCALE: 1" = 50'-0"