




OAKLAND ZOO CALIFORNIA EXHIBIT

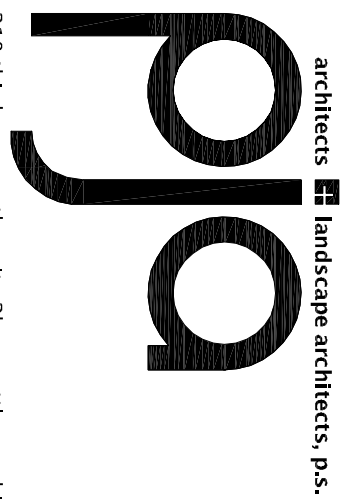

210 First Ave, Suite 20 - Seattle, Washington 98104
p. (206) 442-9702 • f. (206) 465-3105 • www.pjaarchitects.com

SD


#	Revision/Issue	Date

PROJECT TITLE
**SCHEMATIC
PLANTING PLAN**

PROJECT NUMBER 07185	SHEET NUMBER
SCALE 1"=60'-0"	1
DATE 04/27/10	

LEGEND:

SYMBOL	DESCRIPTION
	NEW NATIVE DECIDUOUS TREE
	NEW NATIVE BROADLEAF EVERGREEN TREE
	EXISTING PLANTING
	PLANTING SCHEMATIC 1: <ul style="list-style-type: none"> • PRESERVE ALL NATIVE PLANT SPECIES • REMOVE ALL NON-NATIVE PLANT SPECIES • REMOVE PLANT SPECIES THAT MAY BE HARMFUL TO EXHIBITED ANIMAL
	PLANTING SCHEMATIC 2: <ul style="list-style-type: none"> • PRESERVE ALL NATIVE PLANT SPECIES • REMOVE ALL NON-NATIVE PLANT SPECIES • REMOVE PLANT SPECIES THAT MAY BE HARMFUL TO EXHIBITED ANIMAL • PLANT ADDITIONAL NATIVE TREES, SHRUBS, & GRASSES
	PLANTING SCHEMATIC 3: <ul style="list-style-type: none"> • PRESERVE ALL NATIVE TREES • REMOVE ALL NON-NATIVE PLANT SPECIES • REMOVE PLANT SPECIES THAT MAY BE HARMFUL TO EXHIBITED ANIMAL • REPLANT ALL DISTURBED AREAS WITH NATIVE TREES, SHRUBS & GRASSES
	PLANTING SCHEMATIC 4: <ul style="list-style-type: none"> • HABITAT PRESERVATION AREA • NO IMPACT OR DISTURBANCE

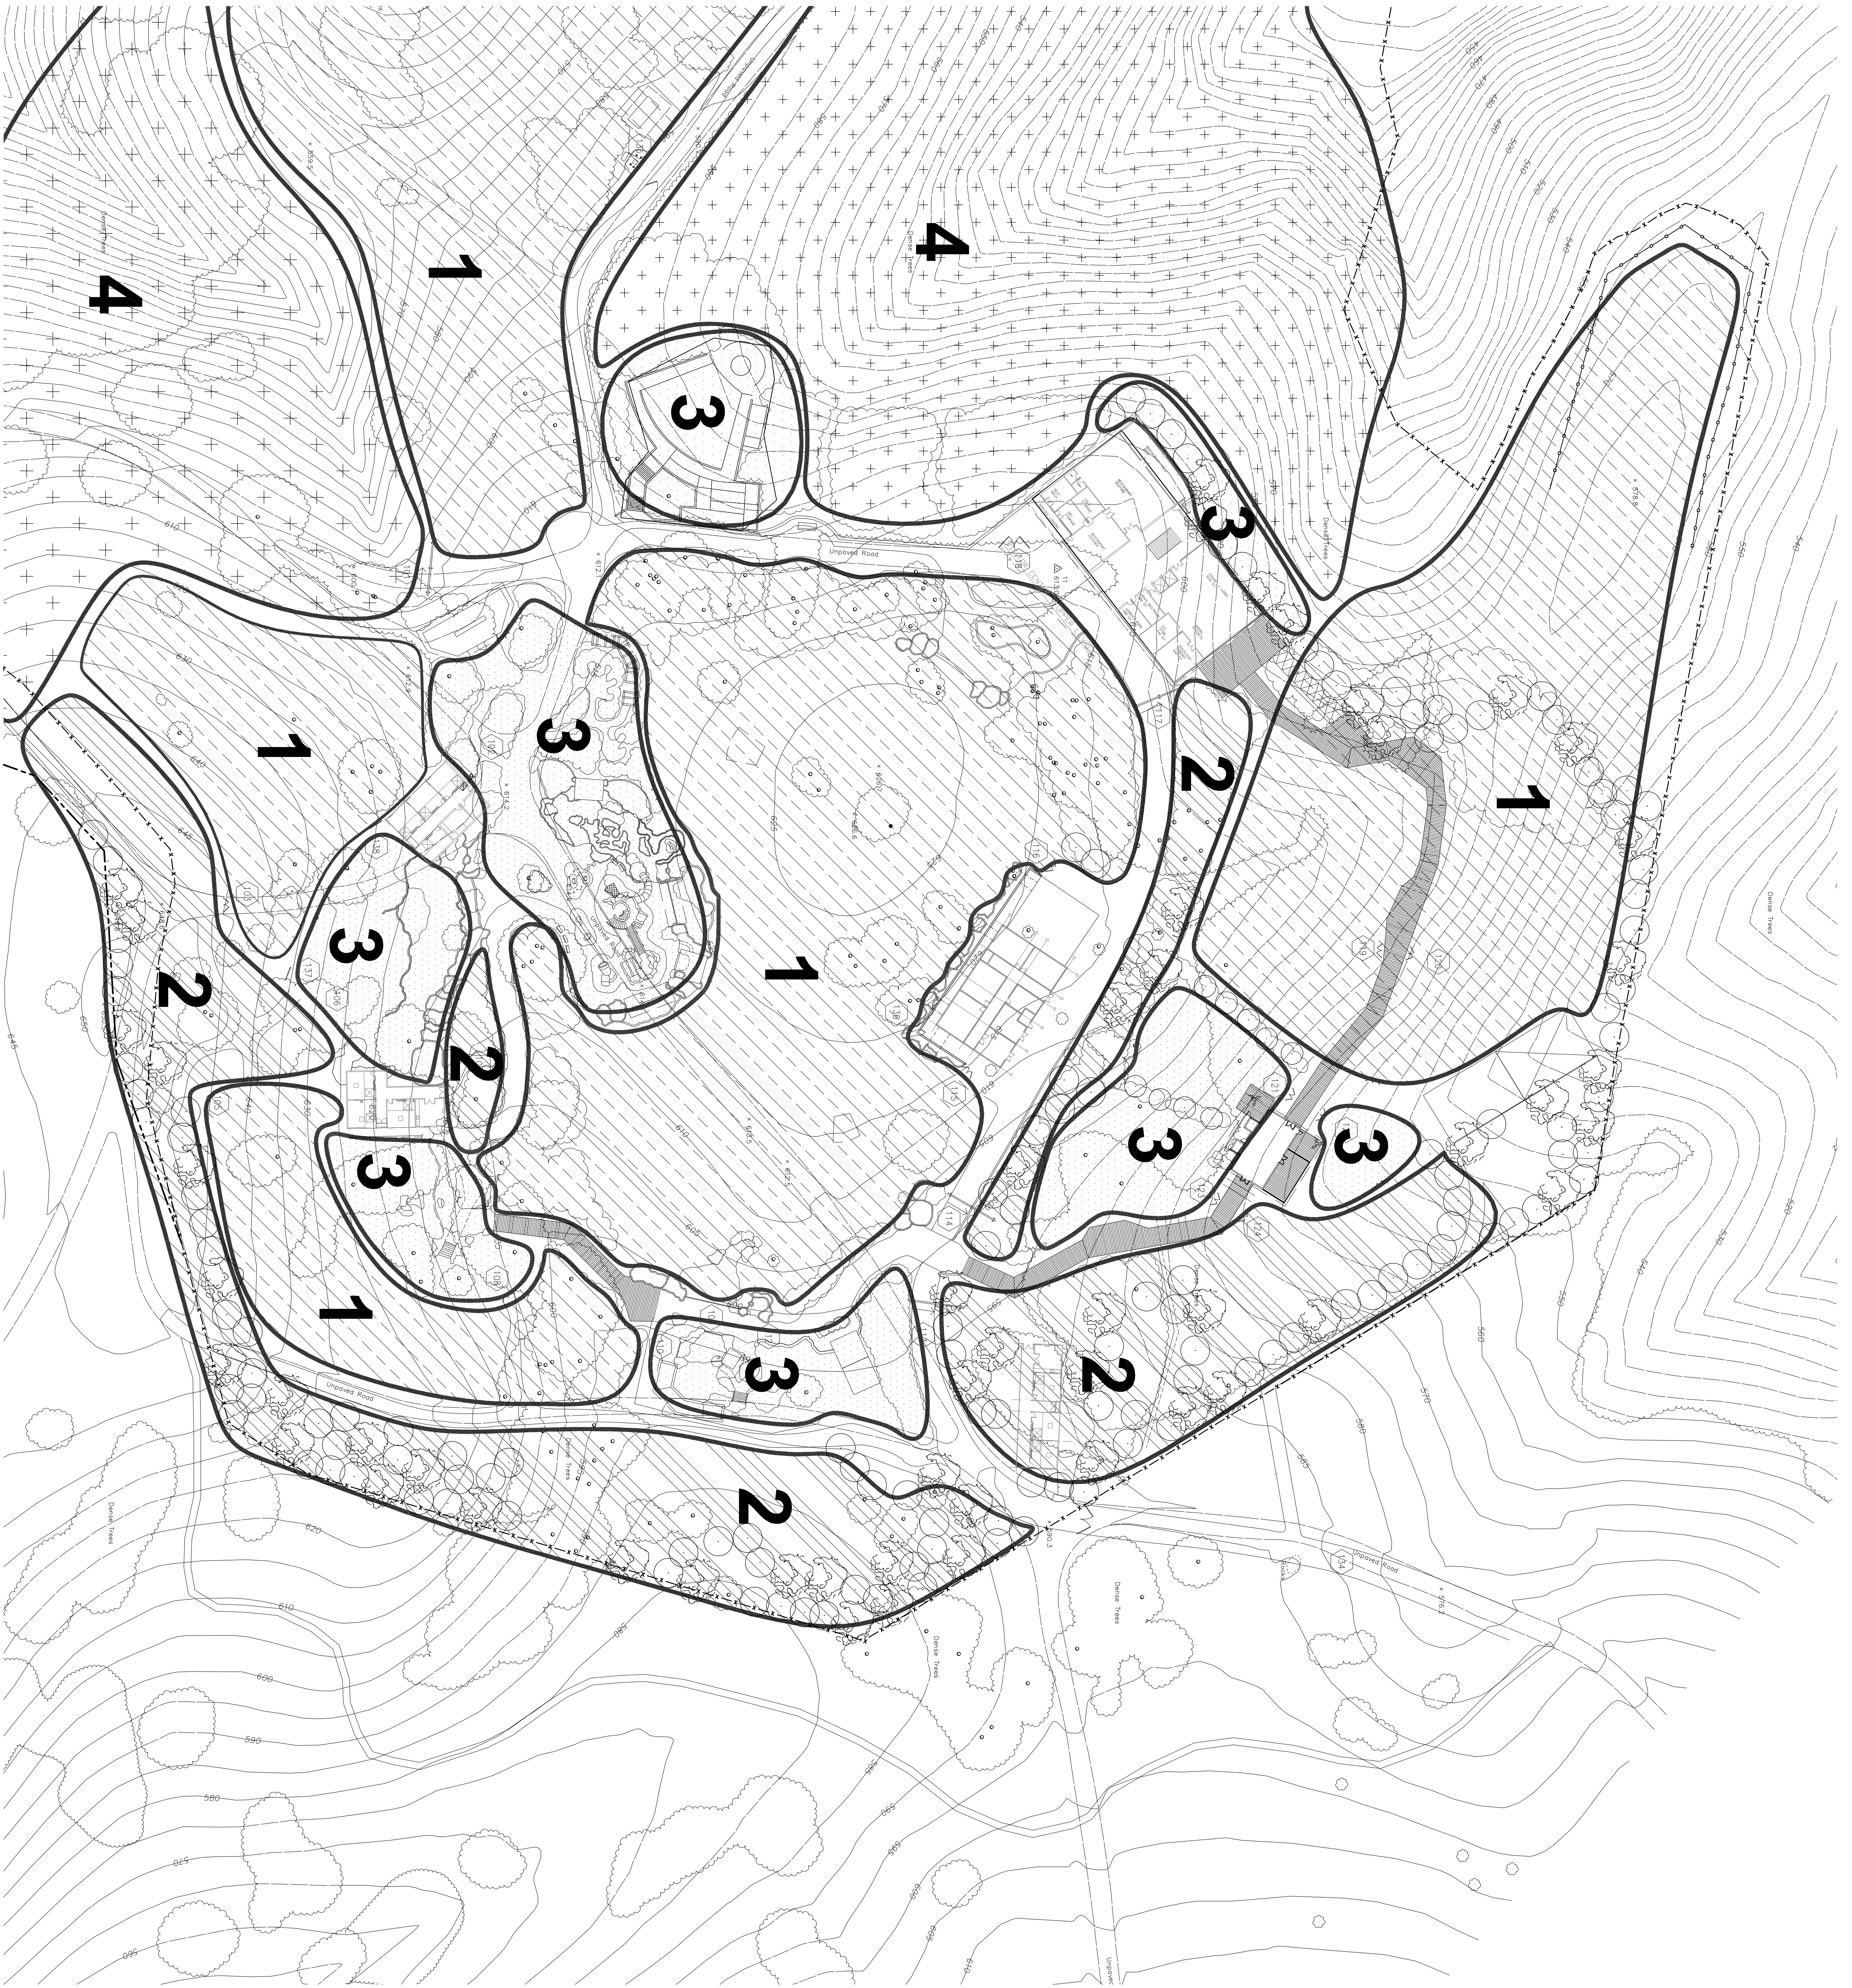

SCHEMATIC PLANTING PLAN DIAGRAM
SCALE: 1" = 60'-0"

