



# OAKLAND ZOO CALIFORNIA!




2201 North First Street, Suite 202 - Seattle, Washington 98104  
P: (206) 444-3700 • F: (206) 495-3185 • www.pjainc.com

Knowland Park	
Revision/Issue	Date


**SCHEMATIC TREE IMPACT DIAGRAM**

DATE: 07/16/15  
SCALE: 1"=40'-0"  
PROJECT: 2-22C  
JOB: 0923/10

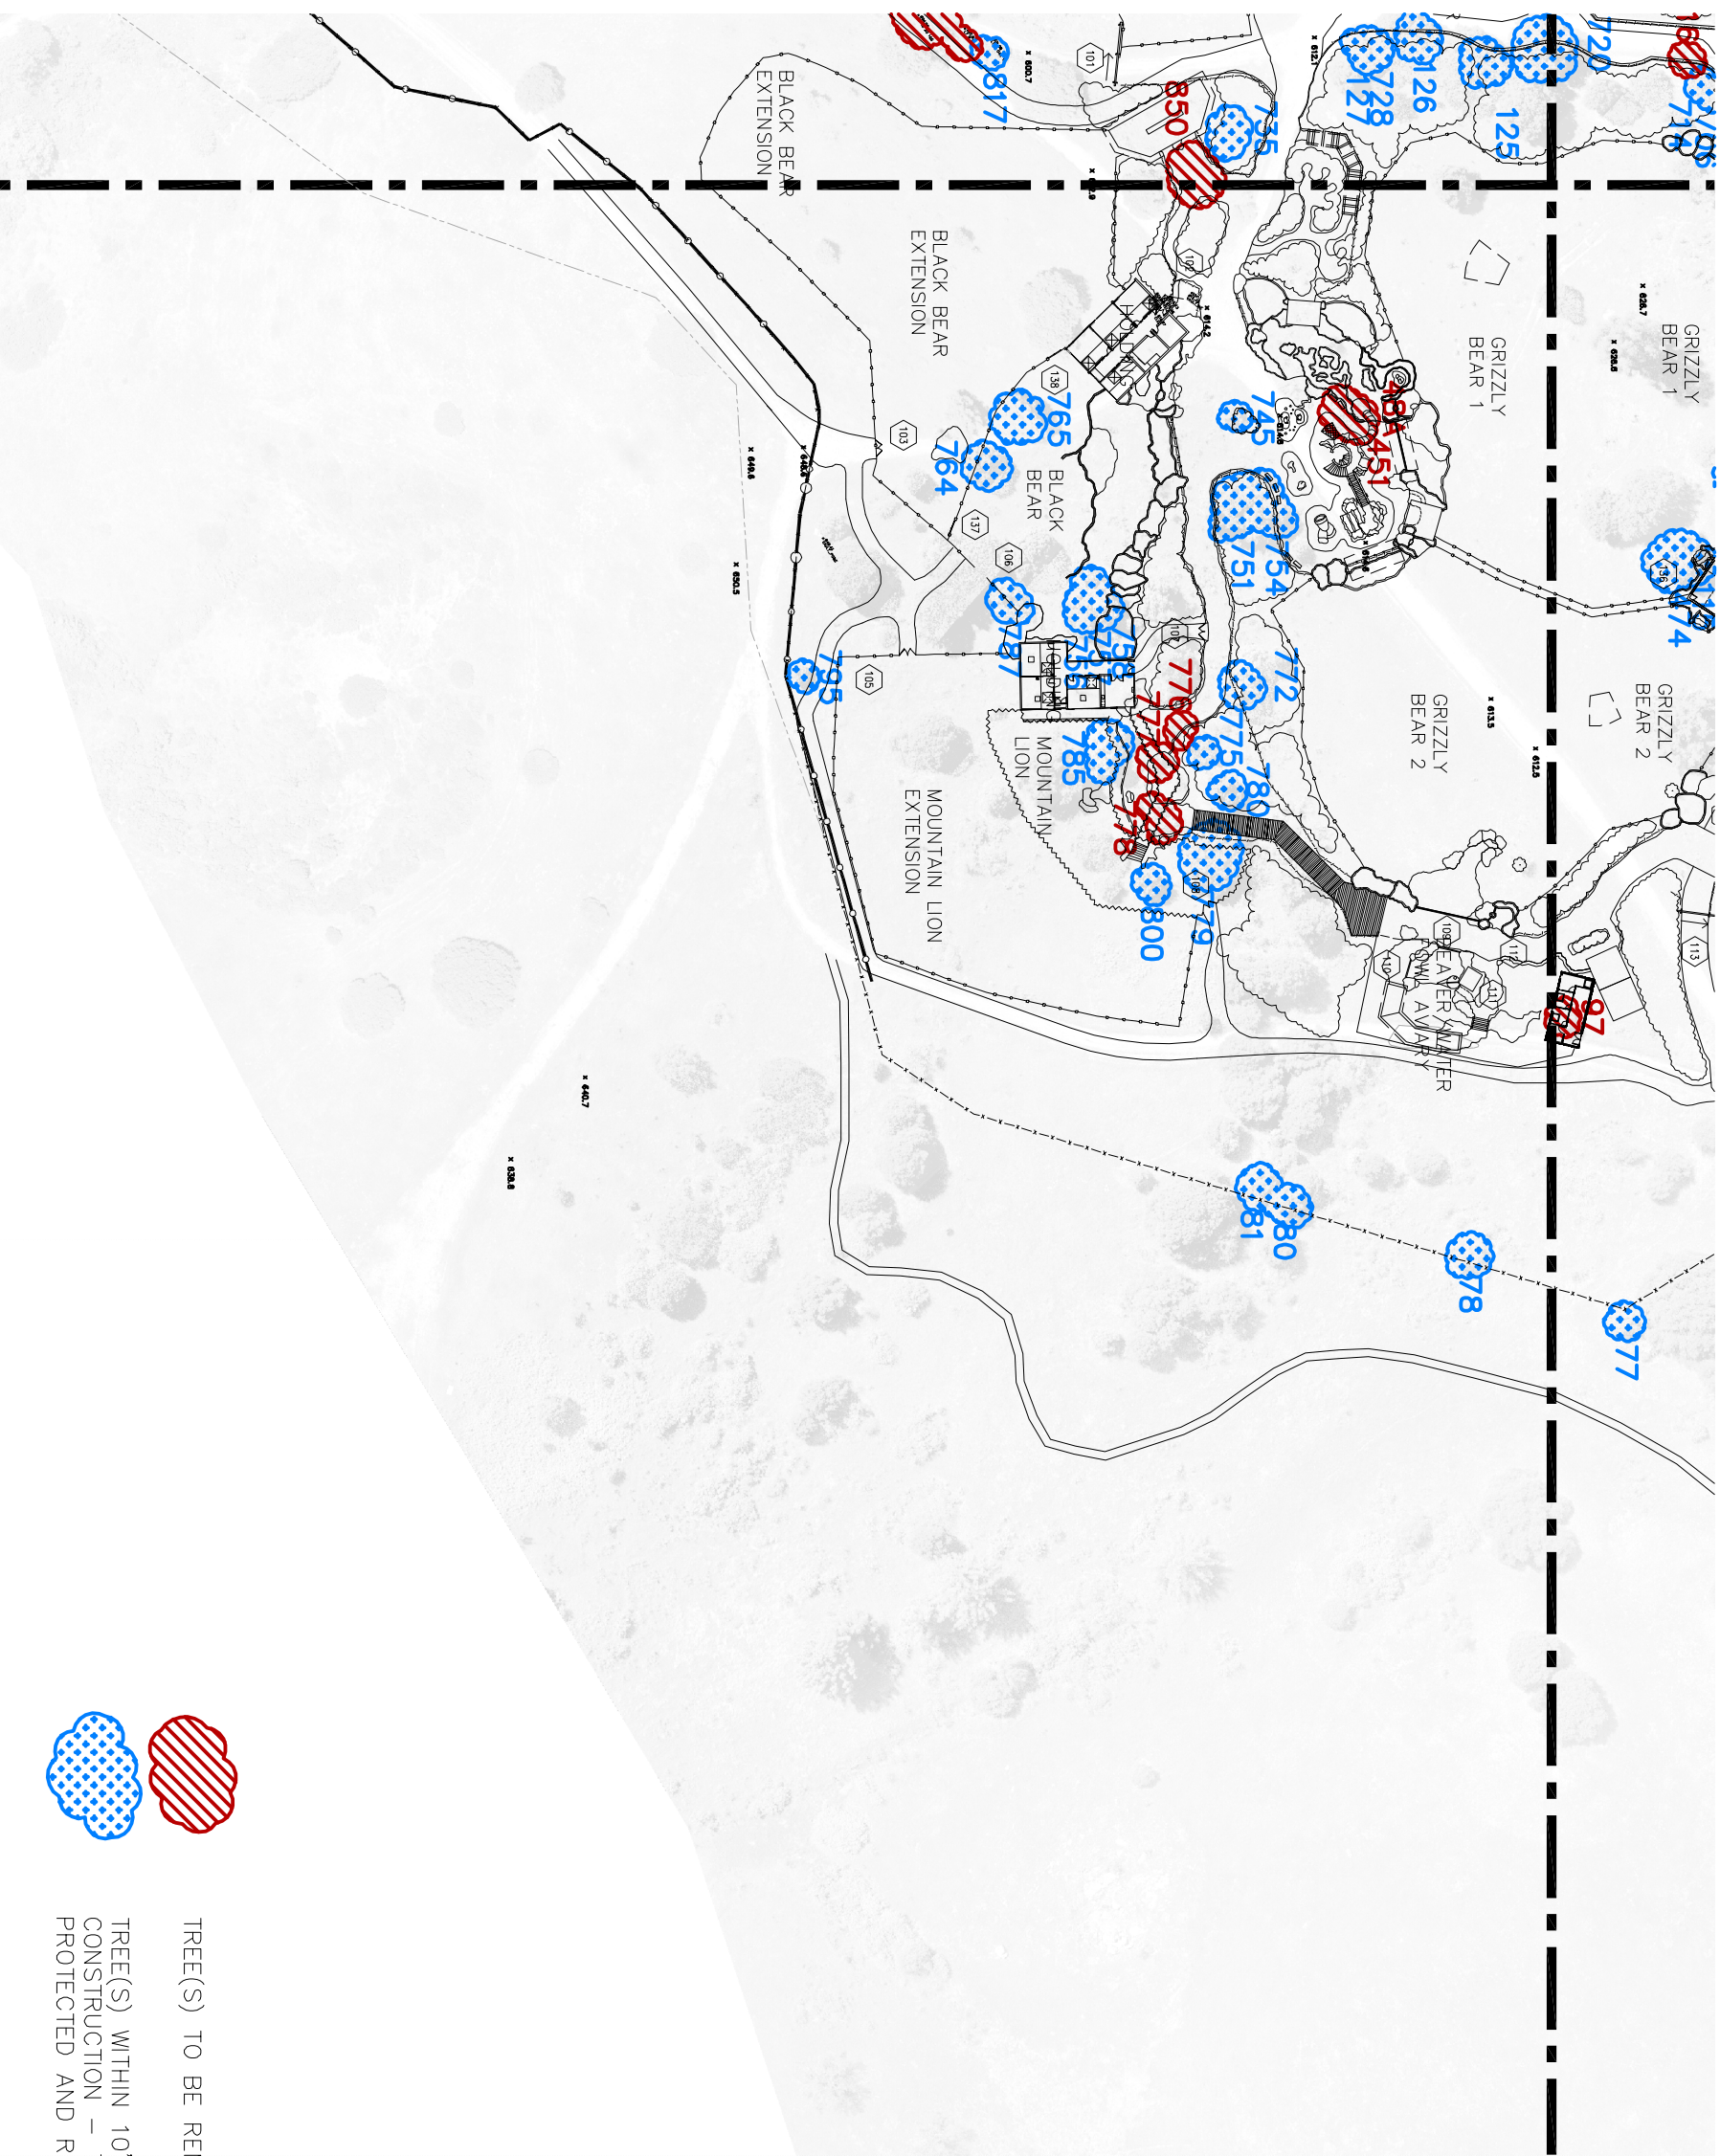

TREE(S) TO BE REMOVED

TREE(S) WITHIN 10' OF CONSTRUCTION - TO BE PROTECTED AND REMAIN

SCHEMATIC TREE IMPACT DIAGRAM  
SCALE: 1"=40'  
1