


PLANTING LEGEND

TREES	SYMBOL	LATIN NAME	COMMON NAME	SIZE
AR		ACER RUBRUM 'ARSTRONG'	RED MAPLE	18G
AM		ARBUTUS MENZIESII	MADRONE	18G
Q1		QUERCUS LOBATA	VALLEY OAK	18G
Q2		QUERCUS AGRIFOLIA	COAST LIVE OAK	18G
Q3		QUERCUS WISLIZENII	CHAPARRAL	18G
Q4		QUERCUS DOUGLASSII	BLUE OAK	18G
TJ		THUJA PLICATA 'EMERALD CONE'	RED CEDAR	18G
TH		TORREYA HETEROPHYLLA	WESTERN HEMLOCK	18G
S6		SEQUOIA SEMPERVIRENS 'APTOS BLUE'	REDWOOD	18G
SHRUBS				
AA		AMELANCHIER ALNIFOLIA	SERVICE BERRY	18G
HA		HETEROMELES ARBUTIFOLIA	TOYON	18G
MA		MIMULUS AURANTIACUS	MONKEY FLOWER	18G
MC		MYRTICA CALIFORNICA	WAX MYRTLE	18G
PS		PENSTEMON SPECIES	PENSTEMON	18G
PI		PRUNUS ILICIFOLIA	HOLLY LEAF CHERRY	18G
PL		PRUNUS LYONI	CATALINA CHERRY	18G
RC		RHAMNUS CALIFORNICA 'LEATHERLEAF'	COFFEEBERRY	18G
RCR		RHAMNUS CROCEA	RED BERRY	18G
R1		RIBES MALVACEUM 'BARRIE COATE'	CHAPARRAL CURRANT	18G
S1		SAMBUCUS MEXICANA	BLUE ELDERBERRY	18G


LEGEND

SYMBOL	DESCRIPTION
	RIPARIAN ZONE REVEGETATION AREA-SEE SHEET L-5 FOR REVEGETATION PLANT LIST
	UPLAND ZONE REVEGETATION AREA - SEE SHEET L-5 FOR REVEGETATION PLANT LIST
	REGRADED & OPENS TO BE STABILIZED WITH HYDROSEEDING AFTER GRADING, AND THEN PLANTED WITH NATIVE GRASSES PLUGS 12" OC. ESCUE TOLATE RIBRUM NIHLBERGIA RIBRUM
	TREES AND SHRUBS - SEE PLANTING LEGEND SHEET L-5. INSTALL AS PER DETAILS 1, 2 & 3. PROVIDE DEER FENCING FOR ALL TREES
	REDWOOD TREE INSTALL AS PER DETAILS 1 SHEET L-4. DO NOT STAKE TREES

ROCK WEIRS- SEE SH-T L-3 FOR SECTIONS, SEE SPECS FOR ADD'L PROJECT REQUIREMENTS

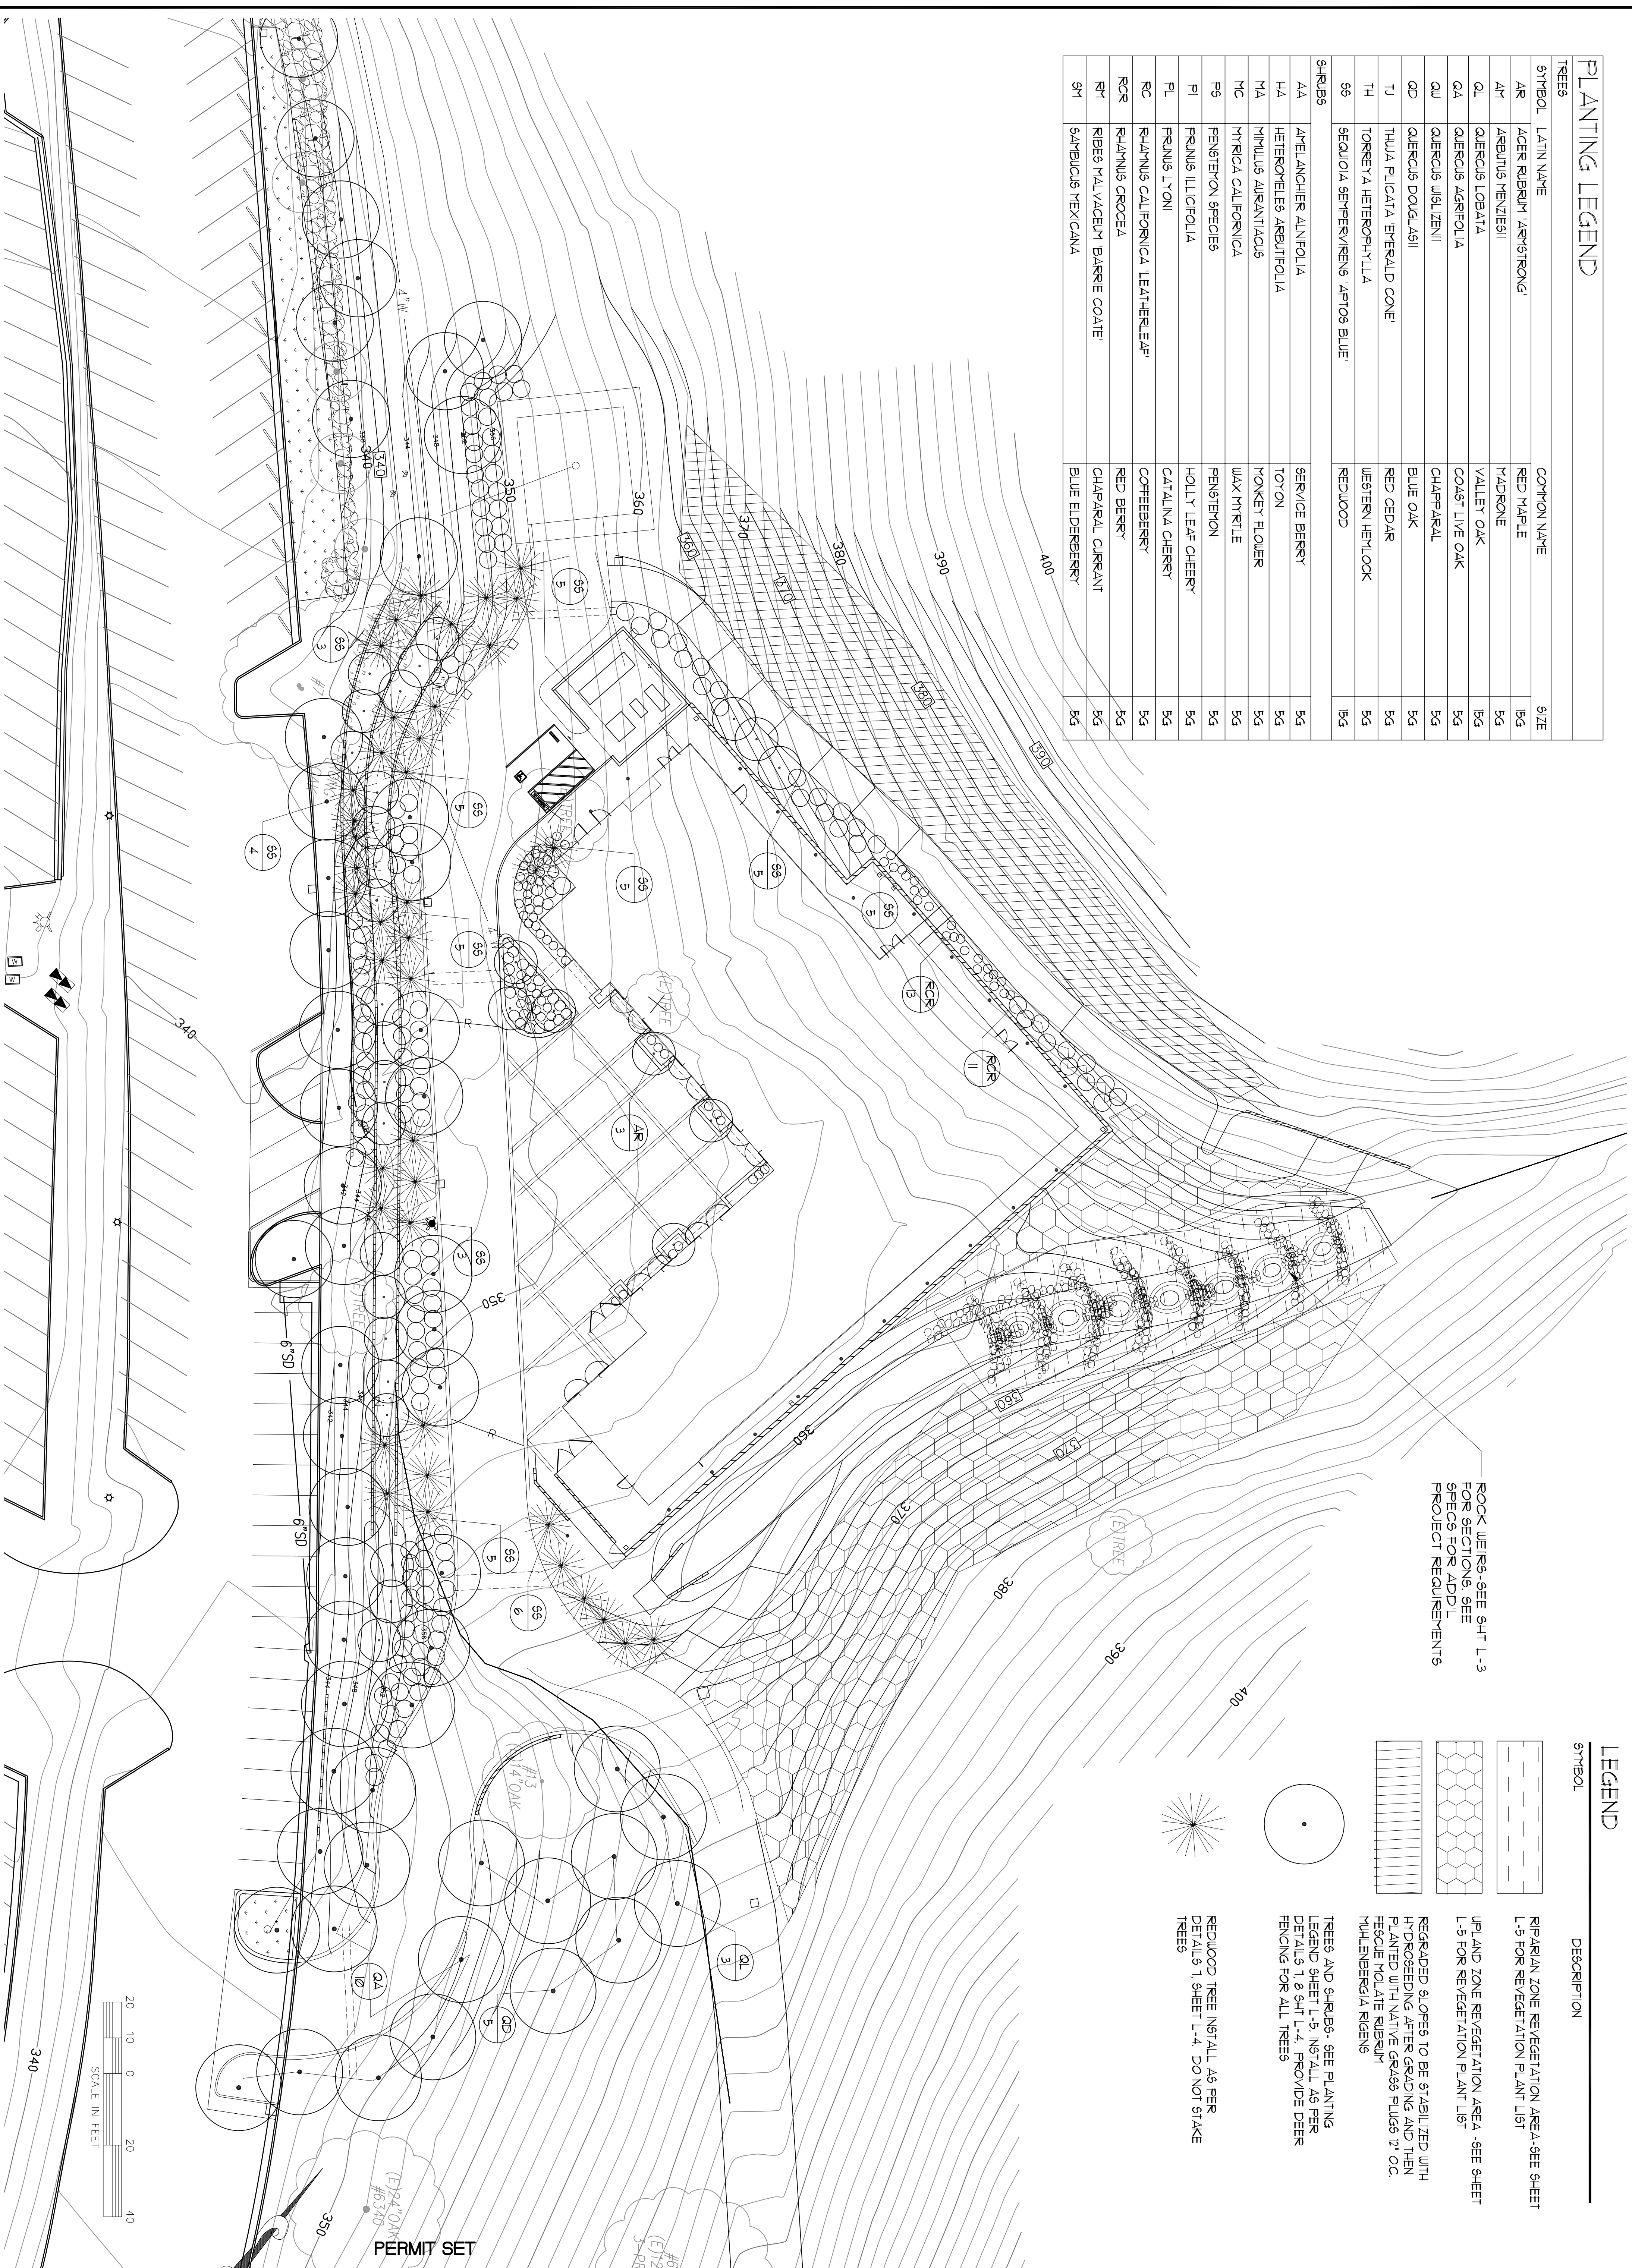

ROSEANN DAL BELLO LANDSCAPE ARCHITECT
 PO BOX 973 WOODBANE CALIFORNIA 415-459-9274

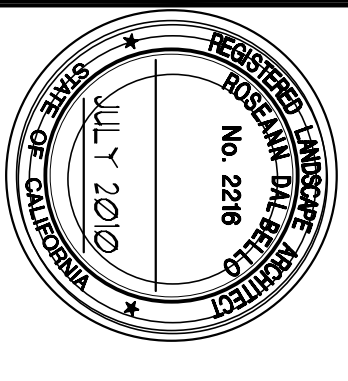

KNOWLAND PARK-OAKLAND ZOO VETERINARY HOSPITAL SITE LANDSCAPE PLAN

OAKLAND ALAMEDA COUNTY CALIFORNIA

No.	BY	DATE	REVISIONS

JOB NO	1
SCALE	1" = 20'
DATE	12/28/09
DESIGN	RD
DRAWN	RD
APPROVED	RCW

DRAWING NUMBER
L-1
 1 OF 6