


ROSEANN
DAL BELLO
LANDSCAPE
ARCHITECT

PO BOX 973
WOODBROOK
CALIFORNIA
415-459-9274

No.	BY	DATE	REVISIONS









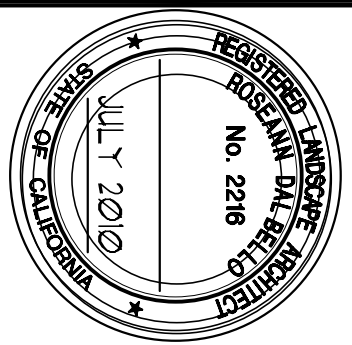


VETERINARY HOSPITAL SITE
KNOWLAND PARK-OAKLAND ZOO

NOTES AND DETAILS

JOB NO	1
SCALE	1" = 20'
DATE	12/28/09
DESIGN	RD
DRAWN	RD
APPROVED	RCW

PERMIT SET

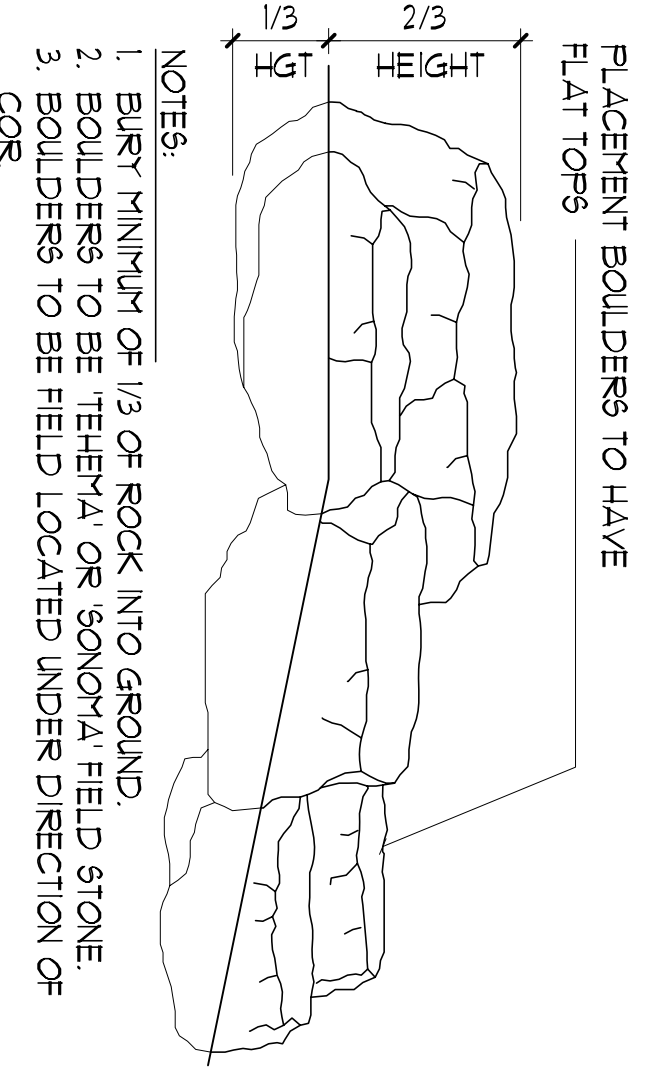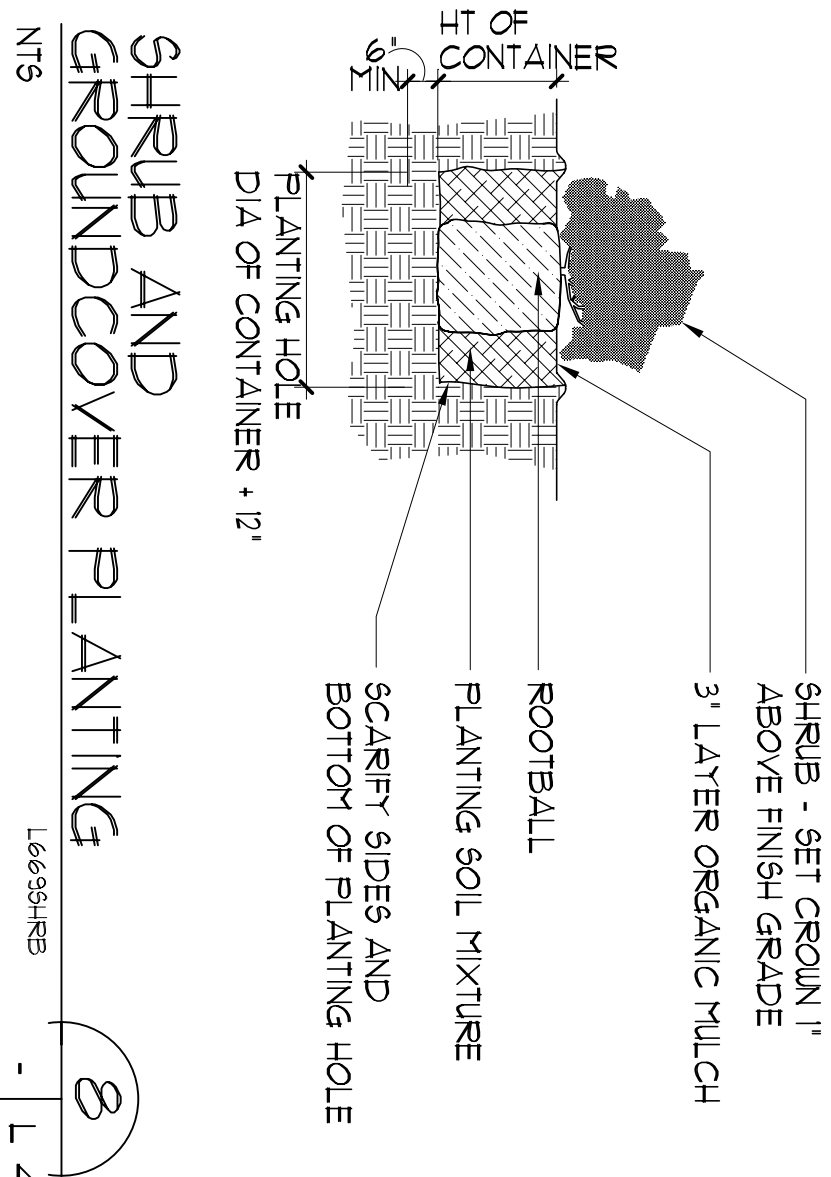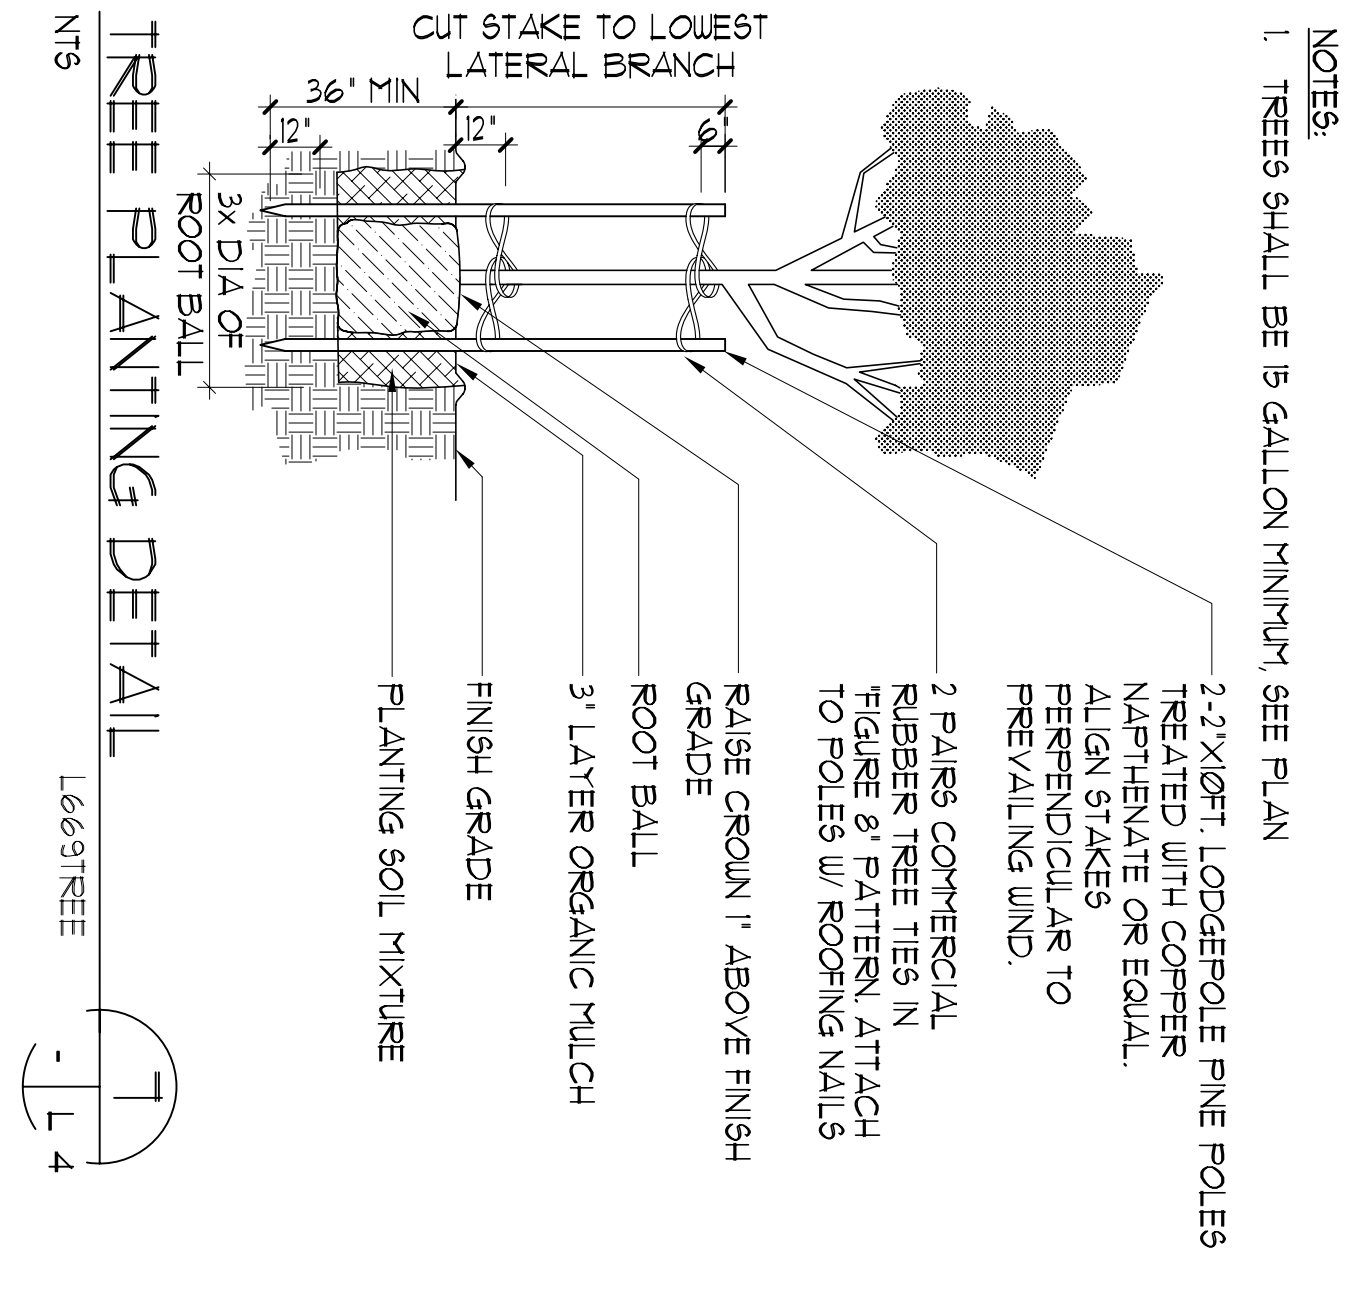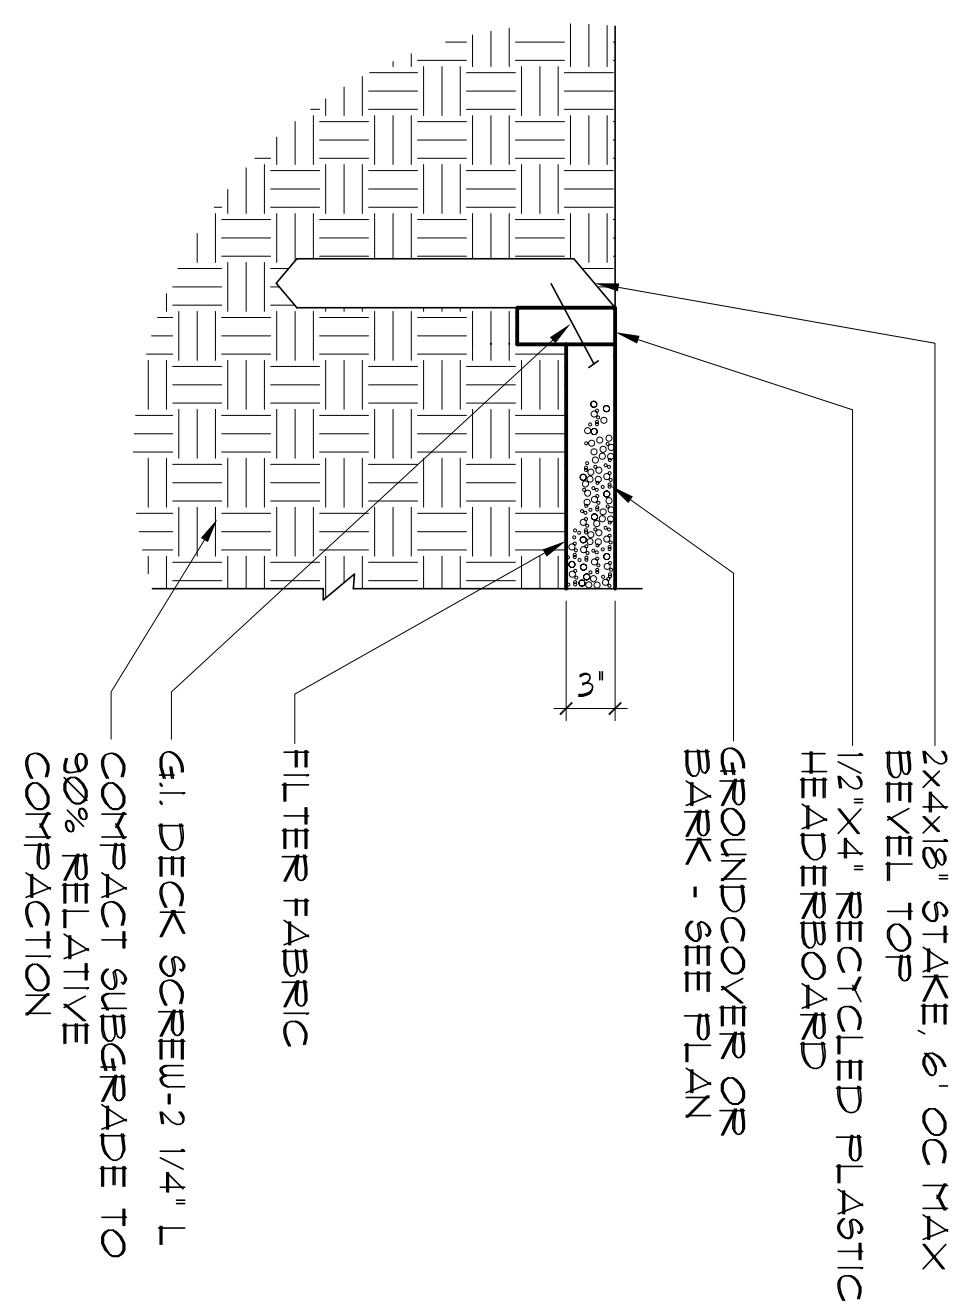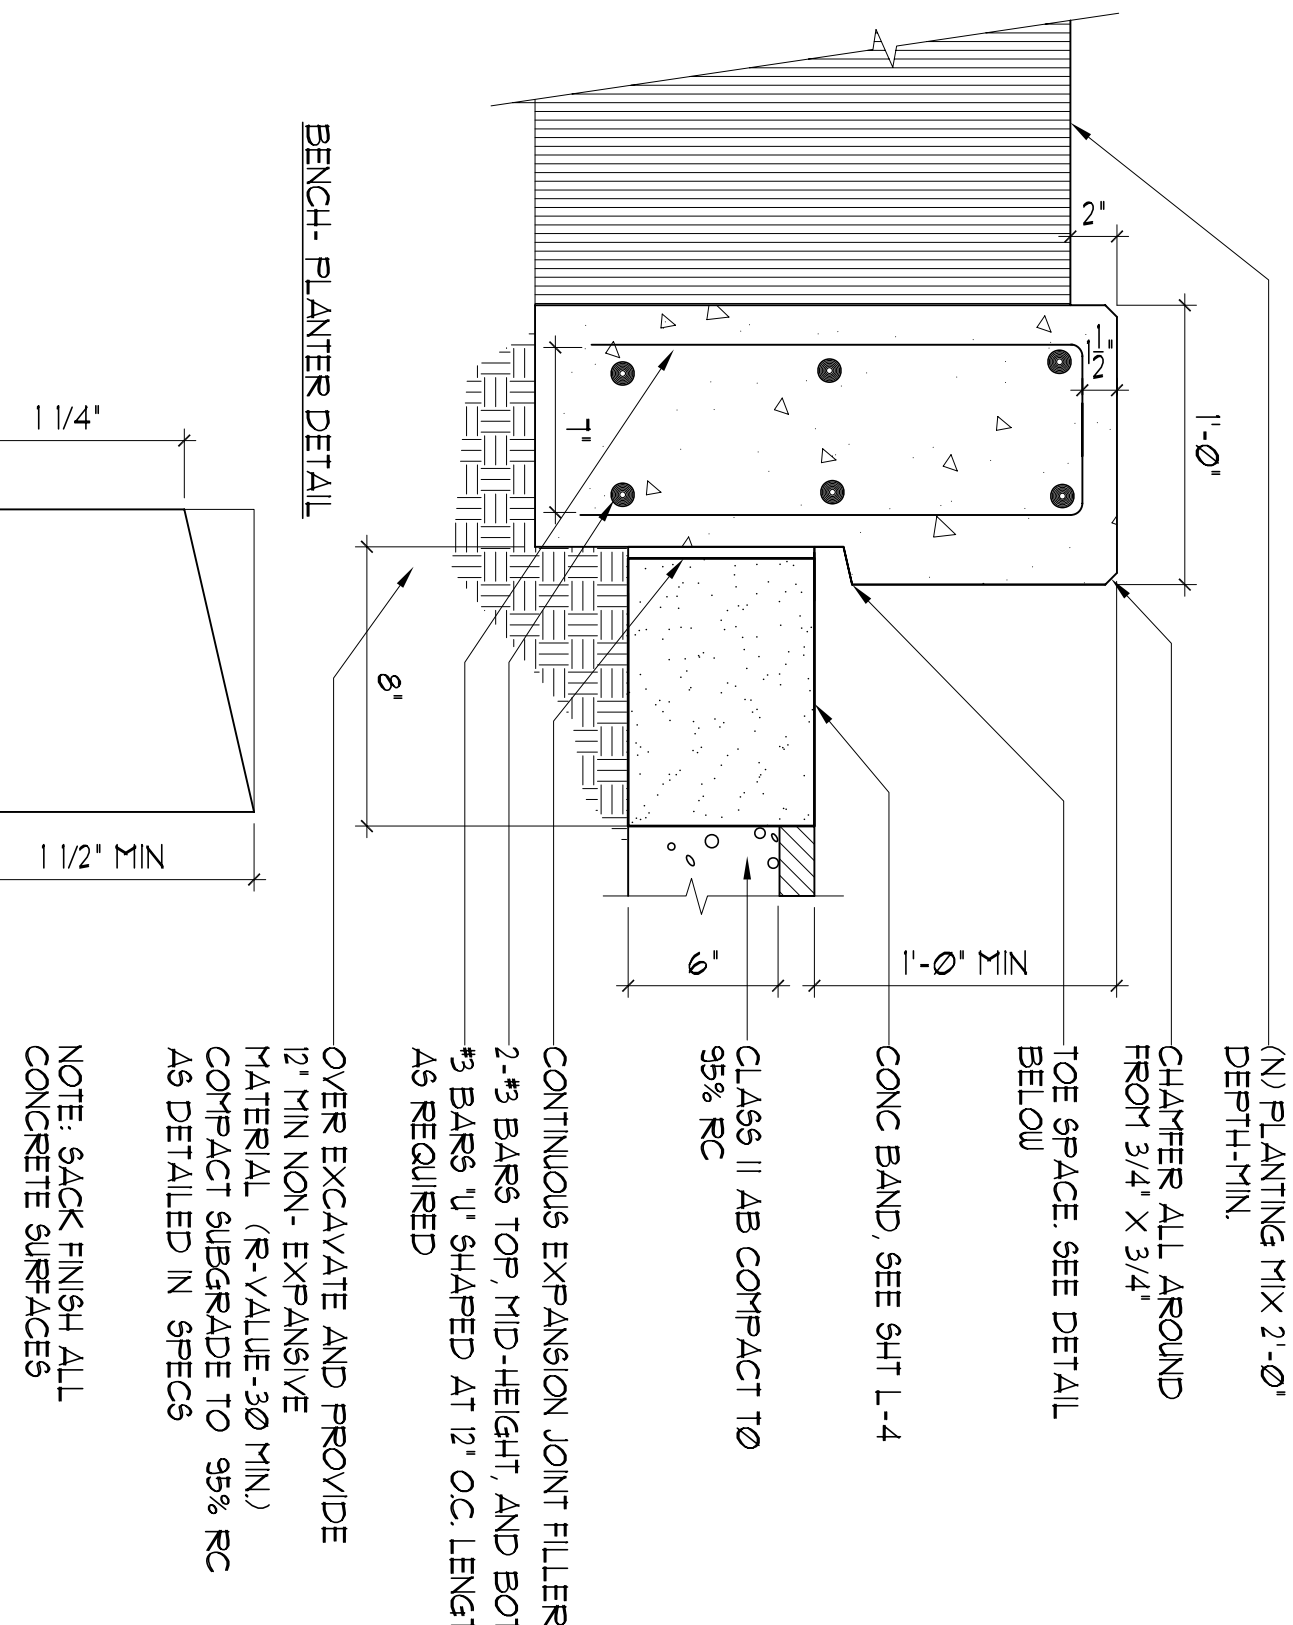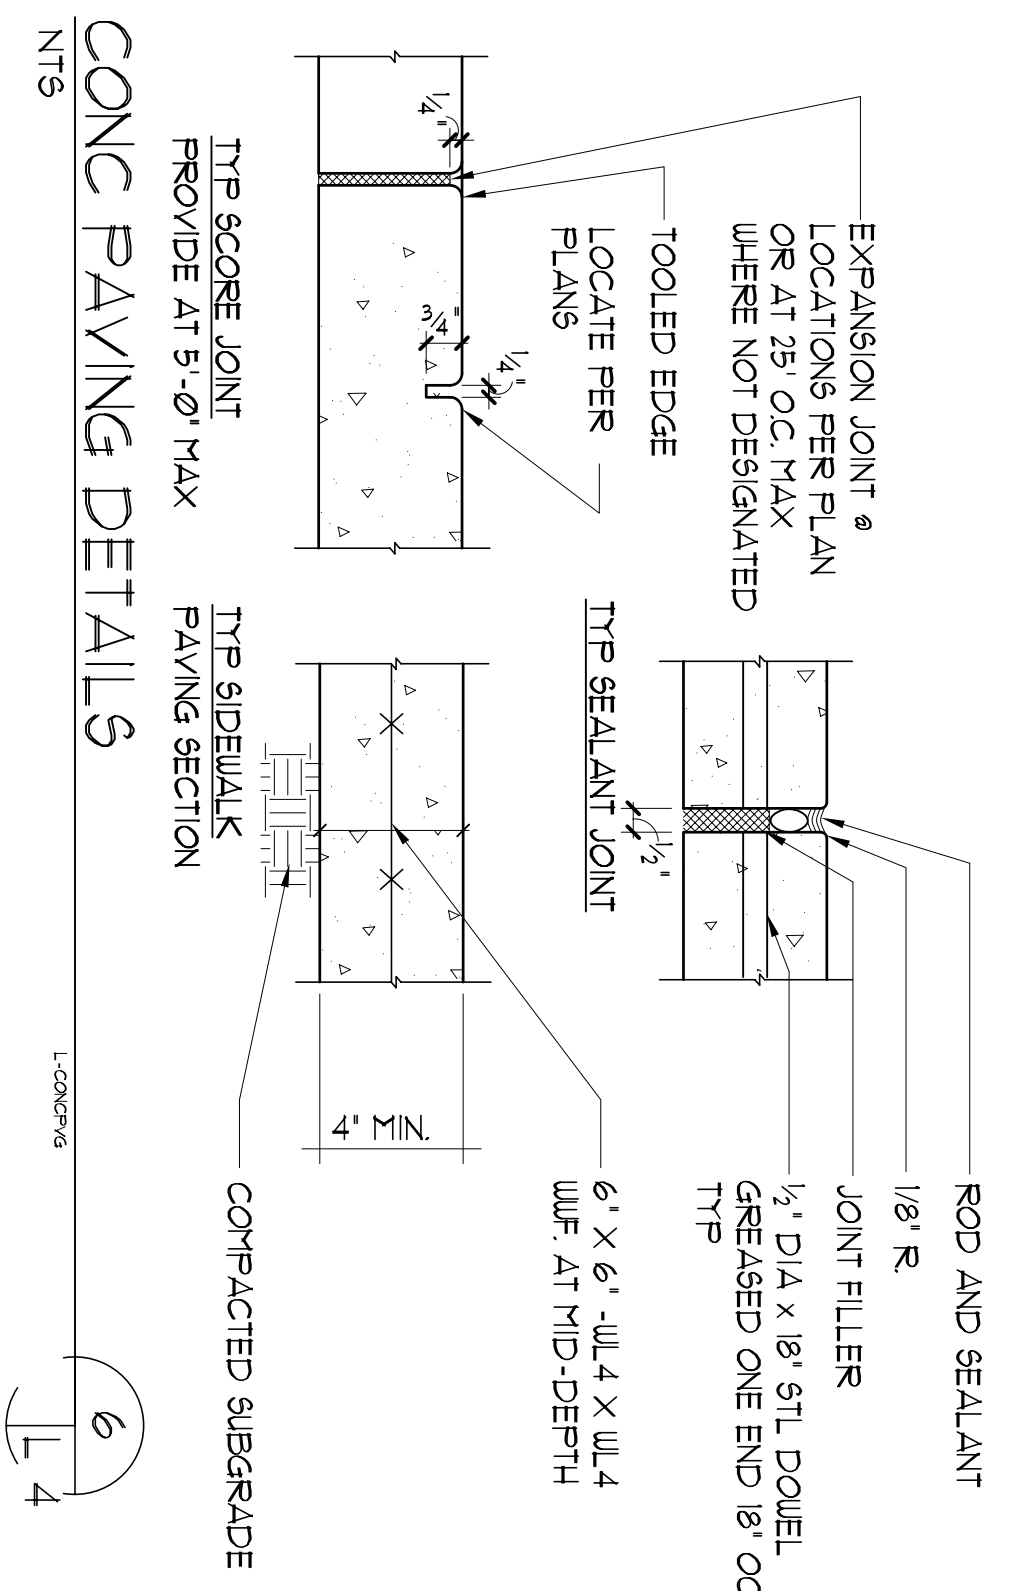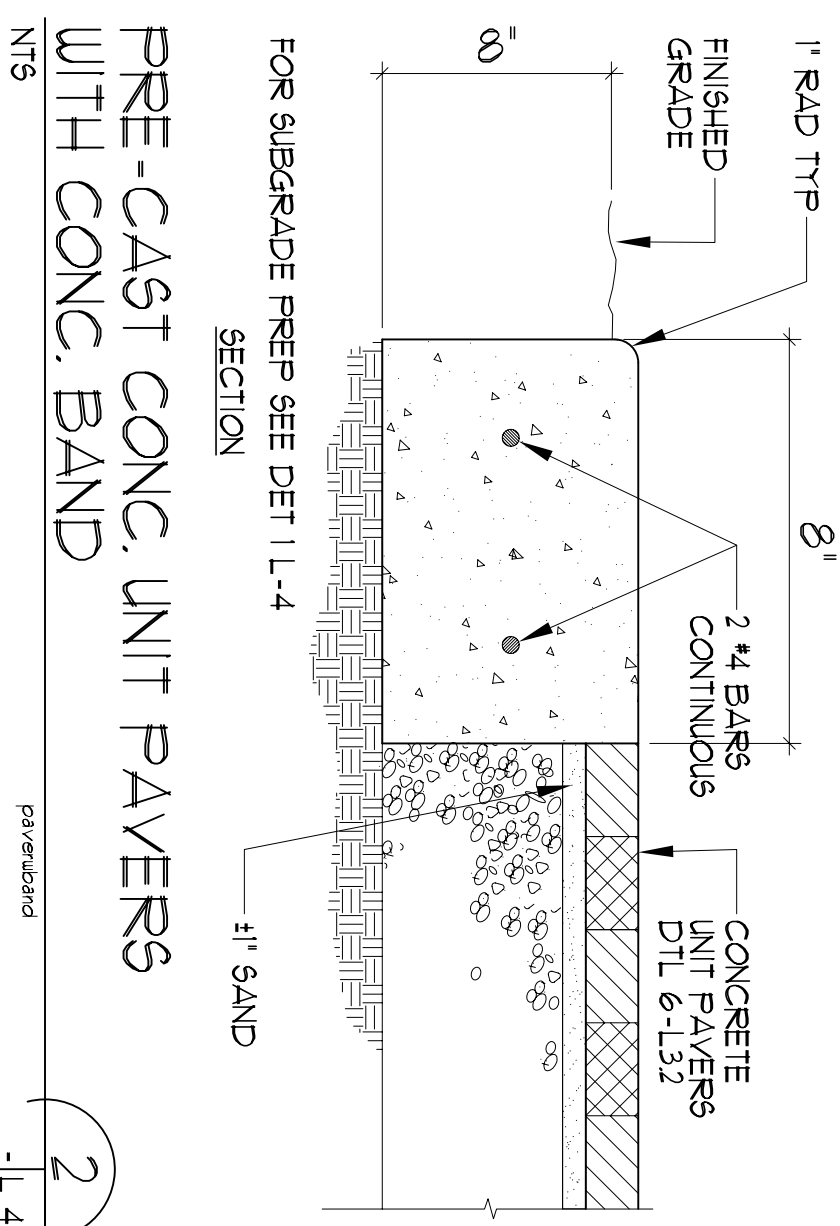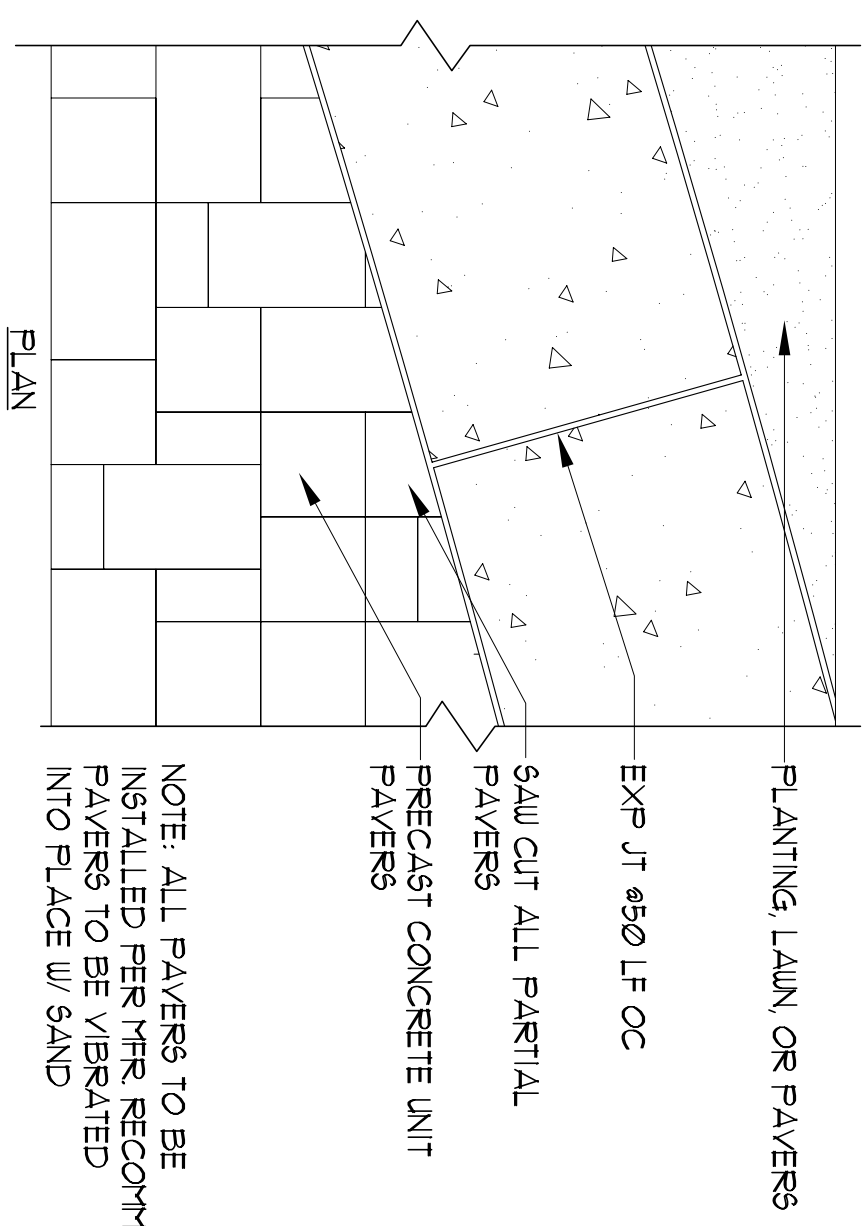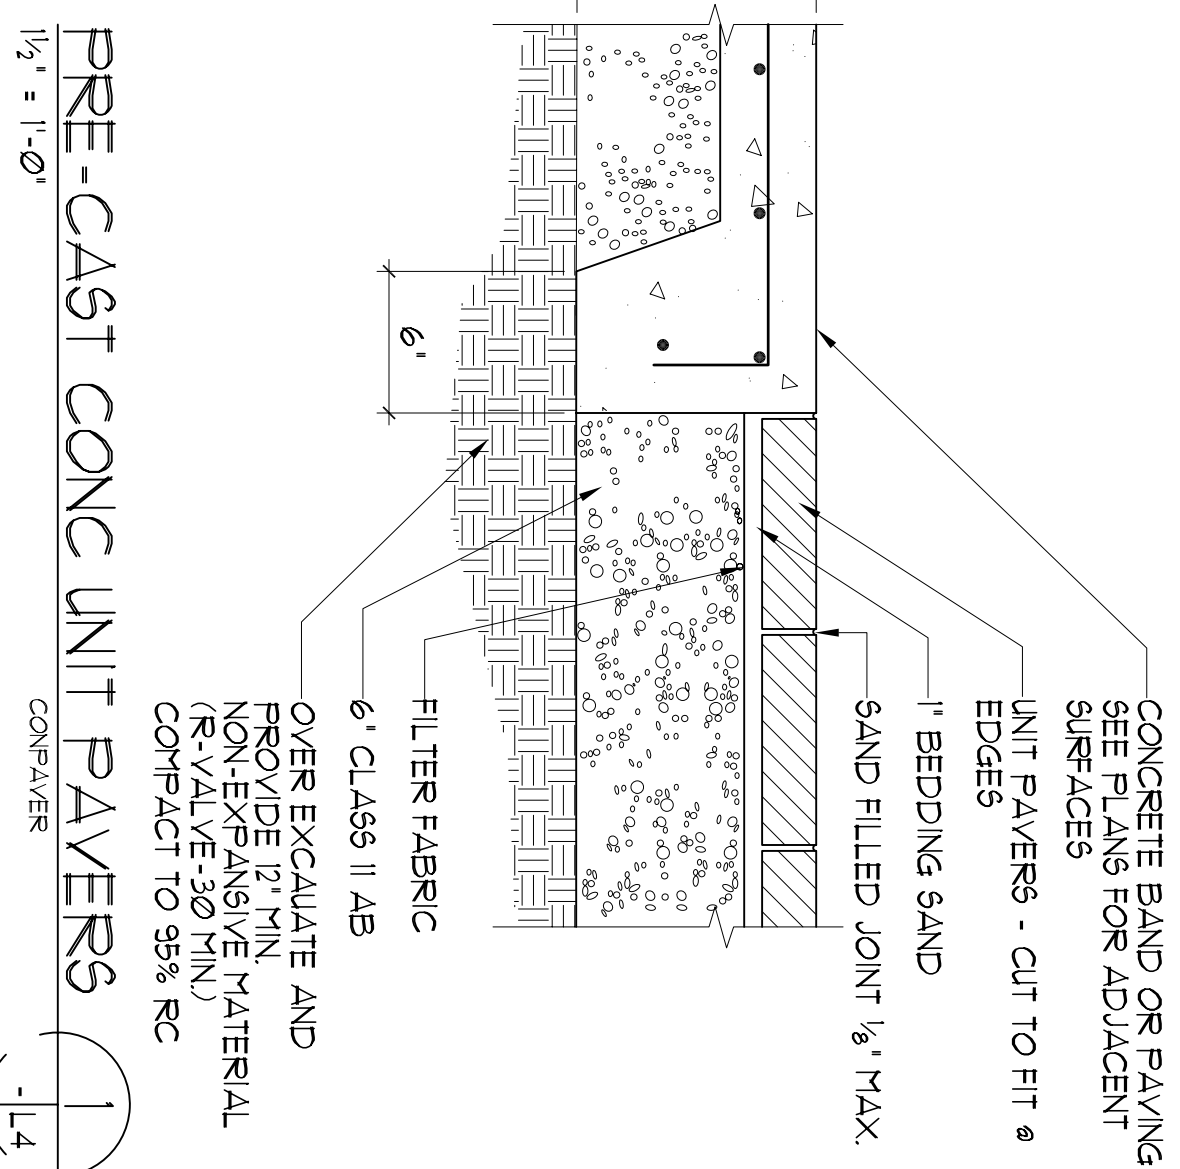

STONE / BOULDER SCHEDULE (MINIMUM SIZE)

TYPE	LENGTH	WIDTH	DEPTH	NOTES
A	1'-0"	1'-0"	1'-0"	STONE EDGING, STONE WALL
B	2'-0"	1'-6"	1'-6"	PLACEMENT BOULDER
C	2'-0"	2'-0"	2'-0"	
D	3'-0"	3'-0"	2'-0"	
E	3'-0"	3'-0"	2'-0"	
F	4'-0"	4'-0"	2'-6"	

